


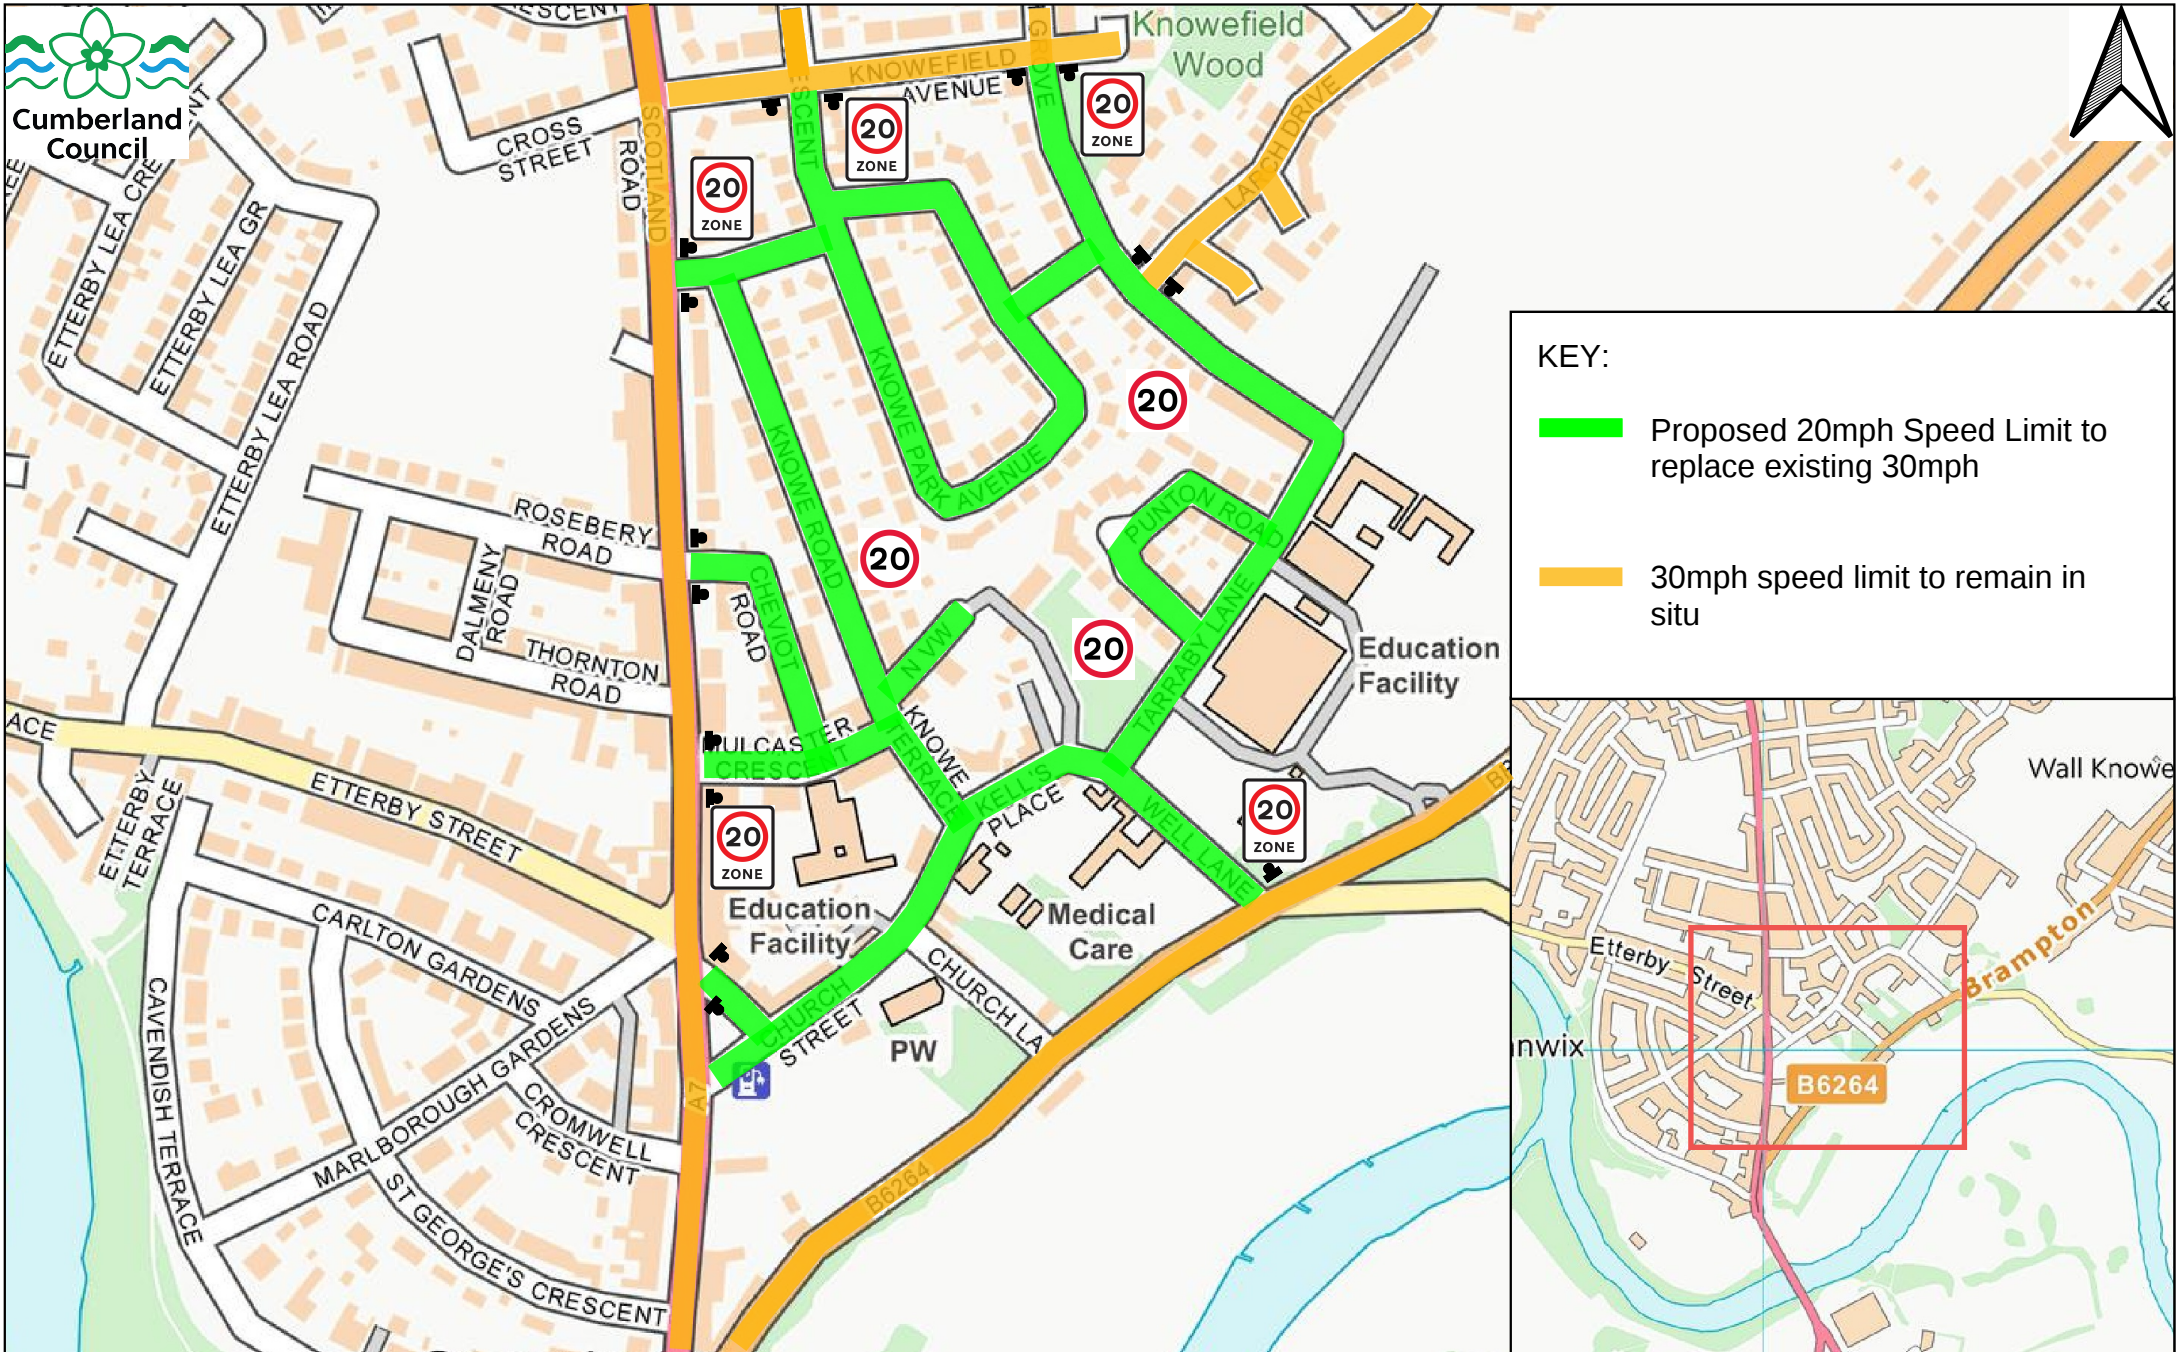

North Cumberland Speed Limit Review Proposal 13 Stanwix 20mph Zone.

Drawing No:
NCSLR/26-27/P13/AM0

Created by: S.Wilkinson
Created on: 10/06/2026
Scale: Not to scale

Parkhouse Building,
Baron Way,
Kingmoor Business Park,
Carlisle, CA6 4SJ.

12 August 2026
Our reference: NCSLR/26-27/P13/AM0

Dear Occupier

**NORTH CUMBERLAND SPEED LIMIT REVIEW – INFORMAL CONSULTATION
PROPOSAL 13 – STANWIX PRIMARY SCHOOL, CARLISLE**

We are writing to invite your comments on a proposal to reduce the existing 30mph speed limit to a 20mph zone on the surrounding residential streets in the vicinity of Stanwix Primary School. The extent of the proposed restrictions is shown on the attached plan.

This proposal has been developed in response to local concerns regarding vehicle speeds and road safety in the area surrounding Stanwix Primary School. The roads within the proposed area are predominantly residential in nature, with on-street parking and regular pedestrian activity, particularly during school start and finish times. It is considered that a 20mph zone would better reflect the character of the area and help to create a safer environment for all road users, particularly pupils, parents, and local residents, by encouraging lower vehicle speeds.

Over recent months, officers have undertaken a full review of speed limits in the North Cumberland area, taking into consideration requests received from the public, discussions with the police, recommendations arising from road safety studies, and schemes specified in planning conditions.

Should you have any comments relating to this proposal, please respond in writing either to TROresponses@cumberland.gov.uk or the above postal address by **5 September 2026**, marking your correspondence 'North Cumberland Speed Limit Review – Proposal 13 – Stanwix Primary School'. Any response, favourable or otherwise, would be welcomed.

Yours Faithfully

S. Wilkinson

Sophie Wilkinson
Traffic Management Officer