


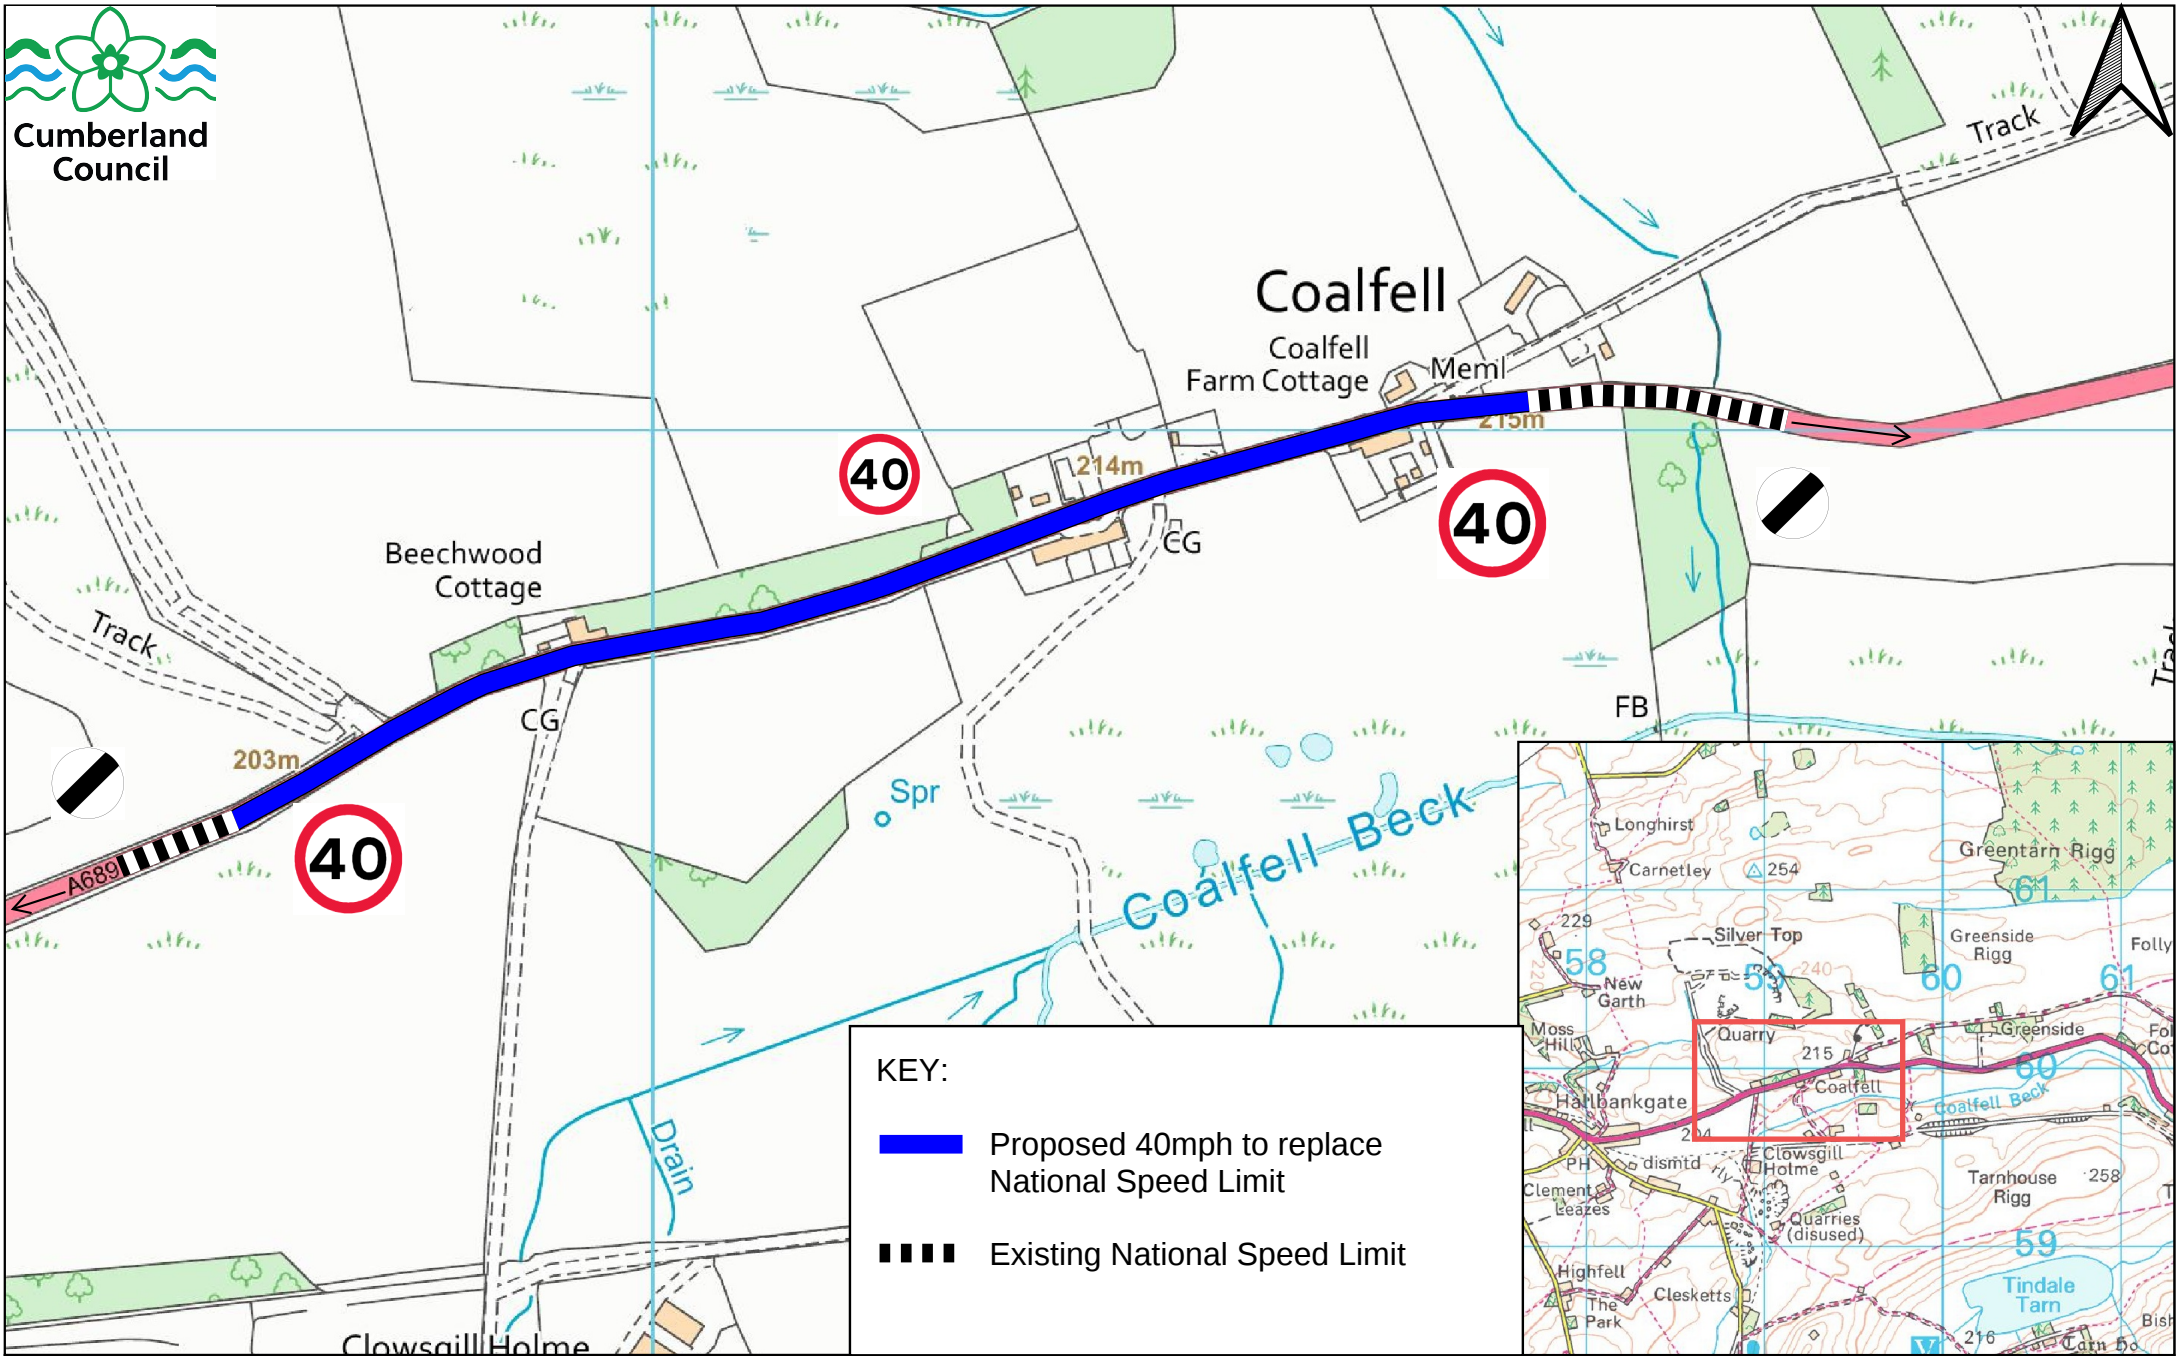

TTRO Extents	North Cumberland Speed Limit Review Proposal 17 Coalfell A689	Drawing No: NCSLR/26-27/P17/AM0	Created by: Wilkinson, Sophie Created on: 03/08/2026 Scale: 1:4000 at A4	Parkhouse Building, Baron Way, Kingmoor Business Park, Carlisle, CA6 4SJ.
--------------	--	------------------------------------	--	--

12 August 2026
Our reference: NCSLR/26-27/P17/AM0

Dear Occupier

**NORTH CUMBERLAND SPEED LIMIT REVIEW – INFORMAL CONSULTATION
PROPOSAL 17 – COALFELL, A689**

We are writing to invite your comments on a proposal to introduce a 40mph speed limit, replacing the existing national speed limit through Coalfell on the A689. The extent of the proposed restriction is shown on the attached plan.

This proposal has been put forward in response to local concerns and aims to better reflect the character of the area, including frontage development, road use, and general conditions along this stretch. The intention is to help improve safety for all road users by encouraging lower vehicle speeds through the hamlet.

Over recent months, officers have undertaken a full review of speed limits in the North Cumberland area, taking into consideration requests received from the public, discussions with the police, recommendations arising from road safety studies, and schemes specified in planning conditions.

Should you have any comments relating to this proposal, please respond in writing either to TROresponses@cumberland.gov.uk or the above postal address by **5 September 2026**, marking your correspondence 'North Cumberland Speed Limit Review – Proposal 17 – Coalfell'. Any response, favourable or otherwise, would be welcomed.

Yours Faithfully

S. Wilkinson

Sophie Wilkinson
Traffic Management Officer