


KEY:

- Proposed 40mph to replace existing National Speed Limit
- Existing 30mph Speed Limit
- Existing National Speed Limit

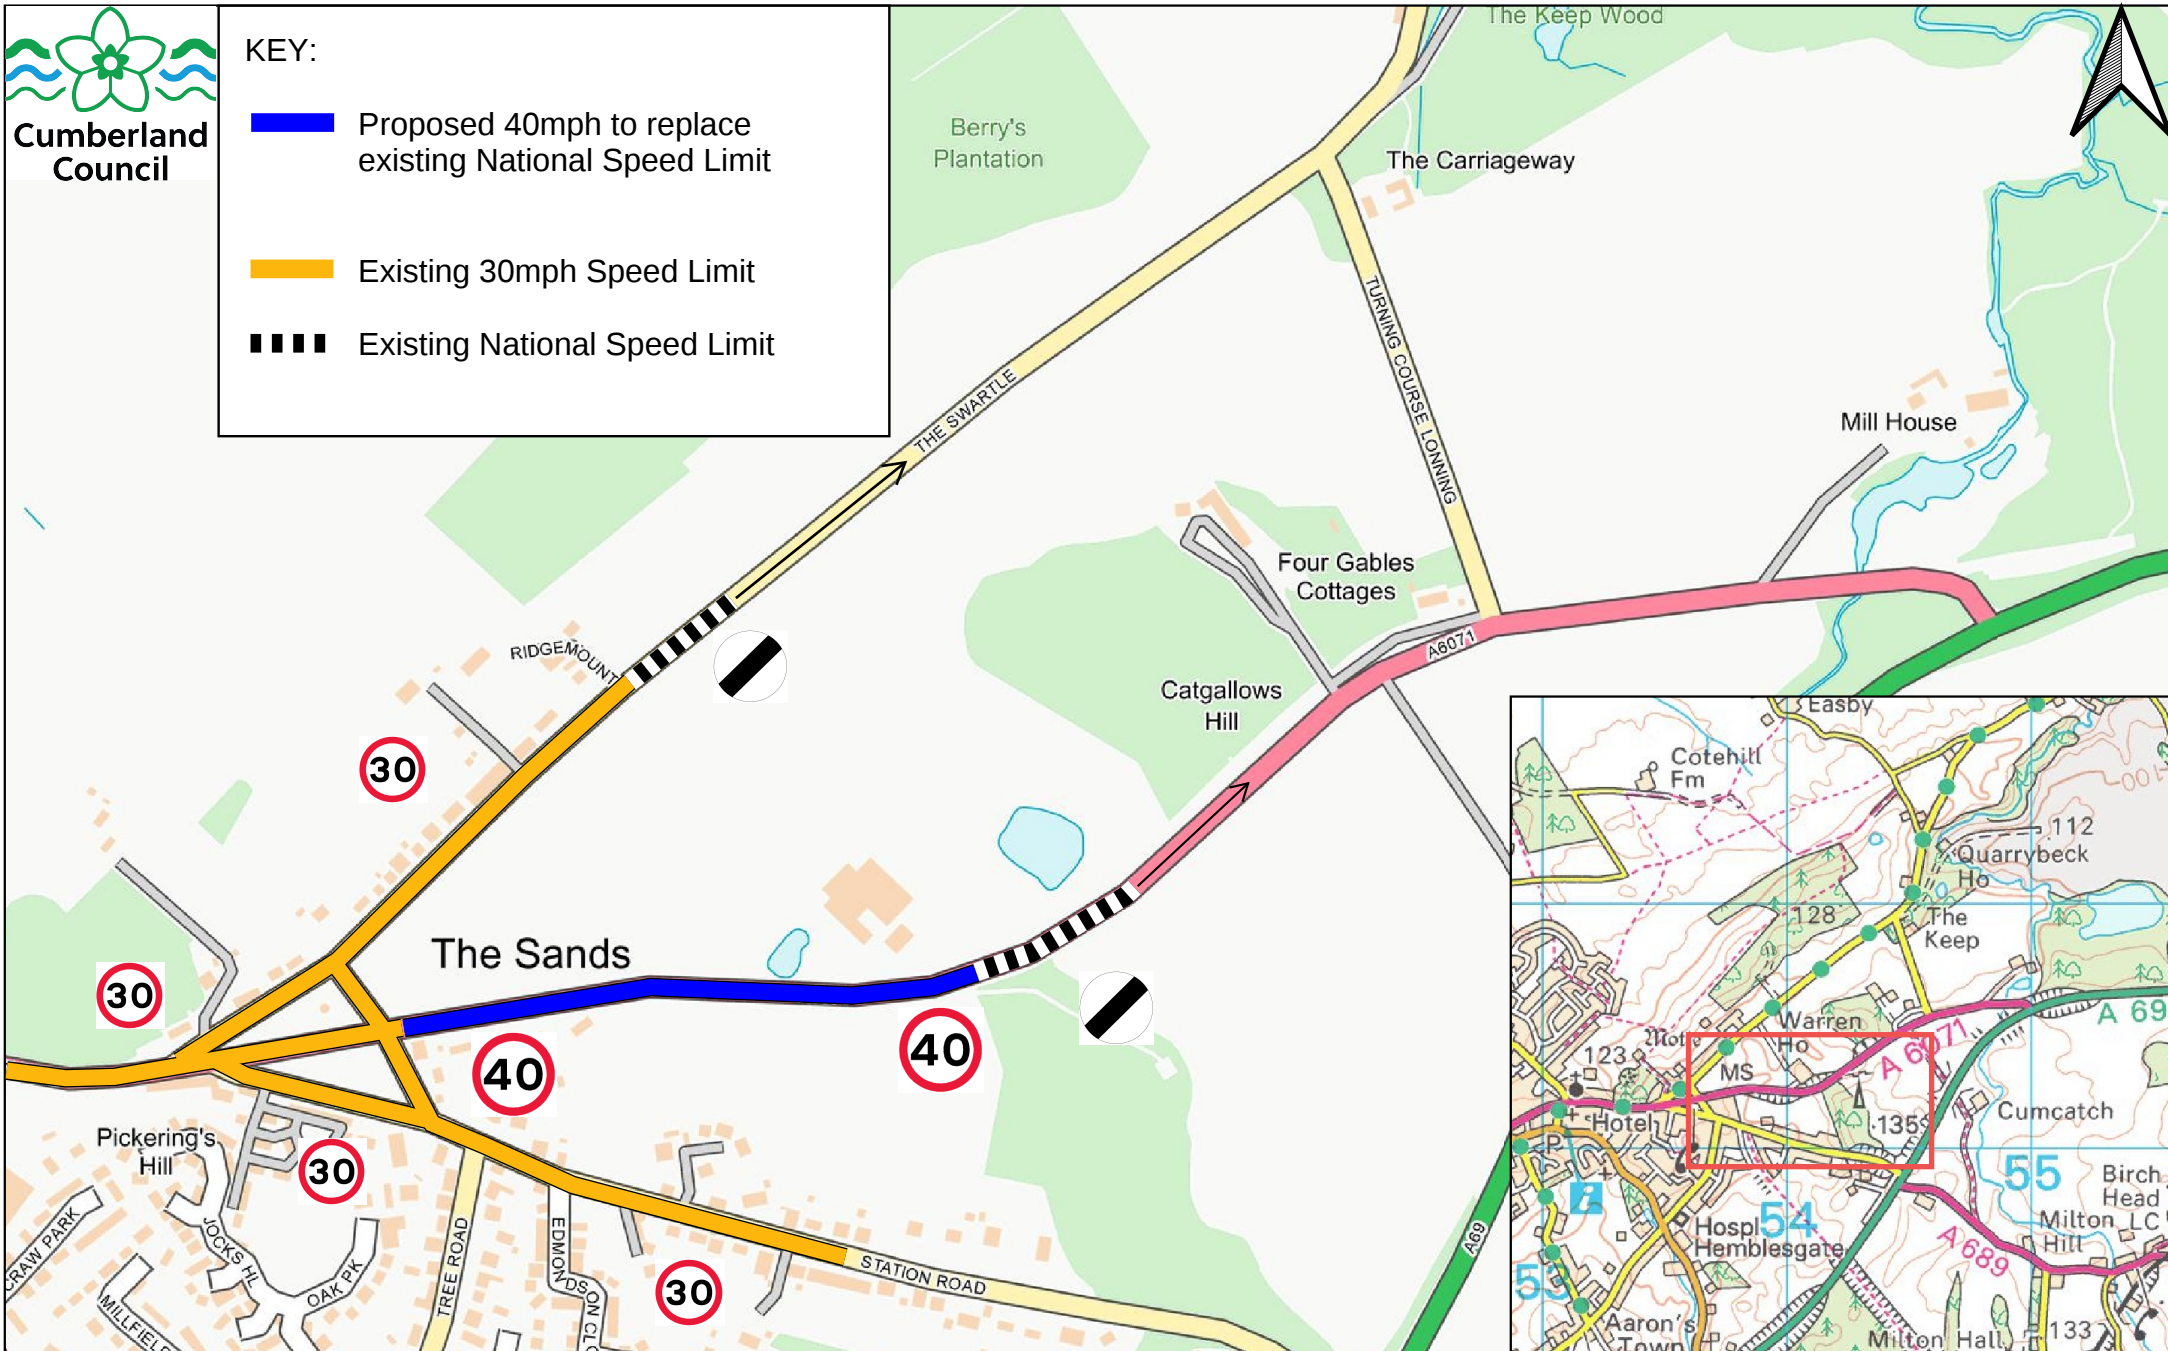

TRO Extents	North Cumberland Speed Limit Review Proposal 23 A6071, Brampton	Drawing No: NCSLR/26-27/P23/AM0	Created by: Wilkinson, Sophie Created on: 20/08/2026 Scale: 1:6425 at A4	Parkhouse Building, Baron Way, Kingmoor Business Park, Carlisle, CA6 4SJ.
-------------	--	------------------------------------	--	--

21 August 2026
Our reference: NCSLR/26-27/P23/AM0

Dear Occupier

**NORTH CUMBERLAND SPEED LIMIT REVIEW – INFORMAL CONSULTATION
PROPOSAL 23 – A6071, BRAMPTON**

Cumberland Council is carrying out an informal consultation on a proposal to introduce a 40mph speed limit buffer on the A6071 Newcastle Road, Brampton, extending from the existing 30mph speed limit terminal signs north-eastwards, as shown on the enclosed plan.

The proposal has been developed in response to concerns raised regarding vehicle speeds on the approach to Brampton and aims to provide a more gradual transition between the national speed limit and the existing 30mph restriction.

Over recent months, officers have undertaken a full review of speed limits in the North Cumberland area, taking into consideration requests received from the public, discussions with the police, recommendations arising from road safety studies, and schemes specified in planning conditions.

Should you have any comments relating to this proposal, please respond in writing either to TROresponses@cumberland.gov.uk or the above postal address by **14 September 2026**, marking your correspondence 'North Cumberland Speed Limit Review – Proposal 23 - A6071, Brampton'. Any response, favourable or otherwise, would be welcomed.

Yours Faithfully

S. Wilkinson

Sophie Wilkinson
Traffic Management Officer