
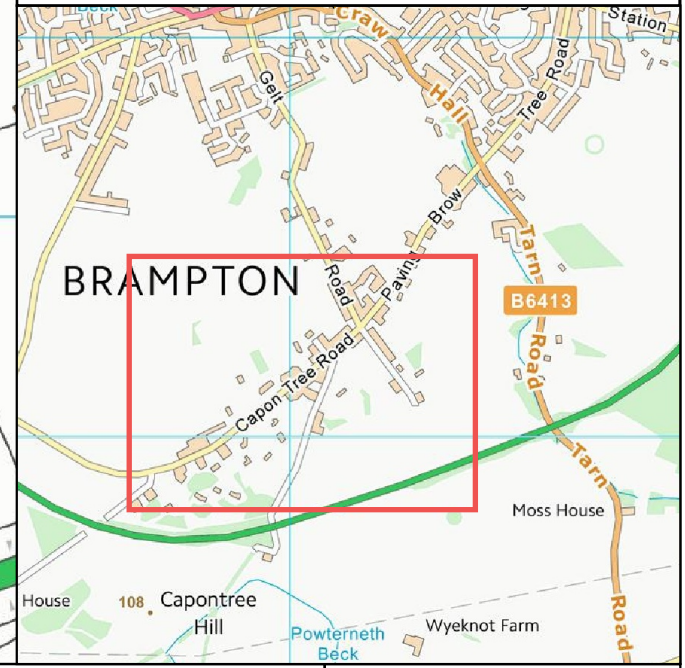


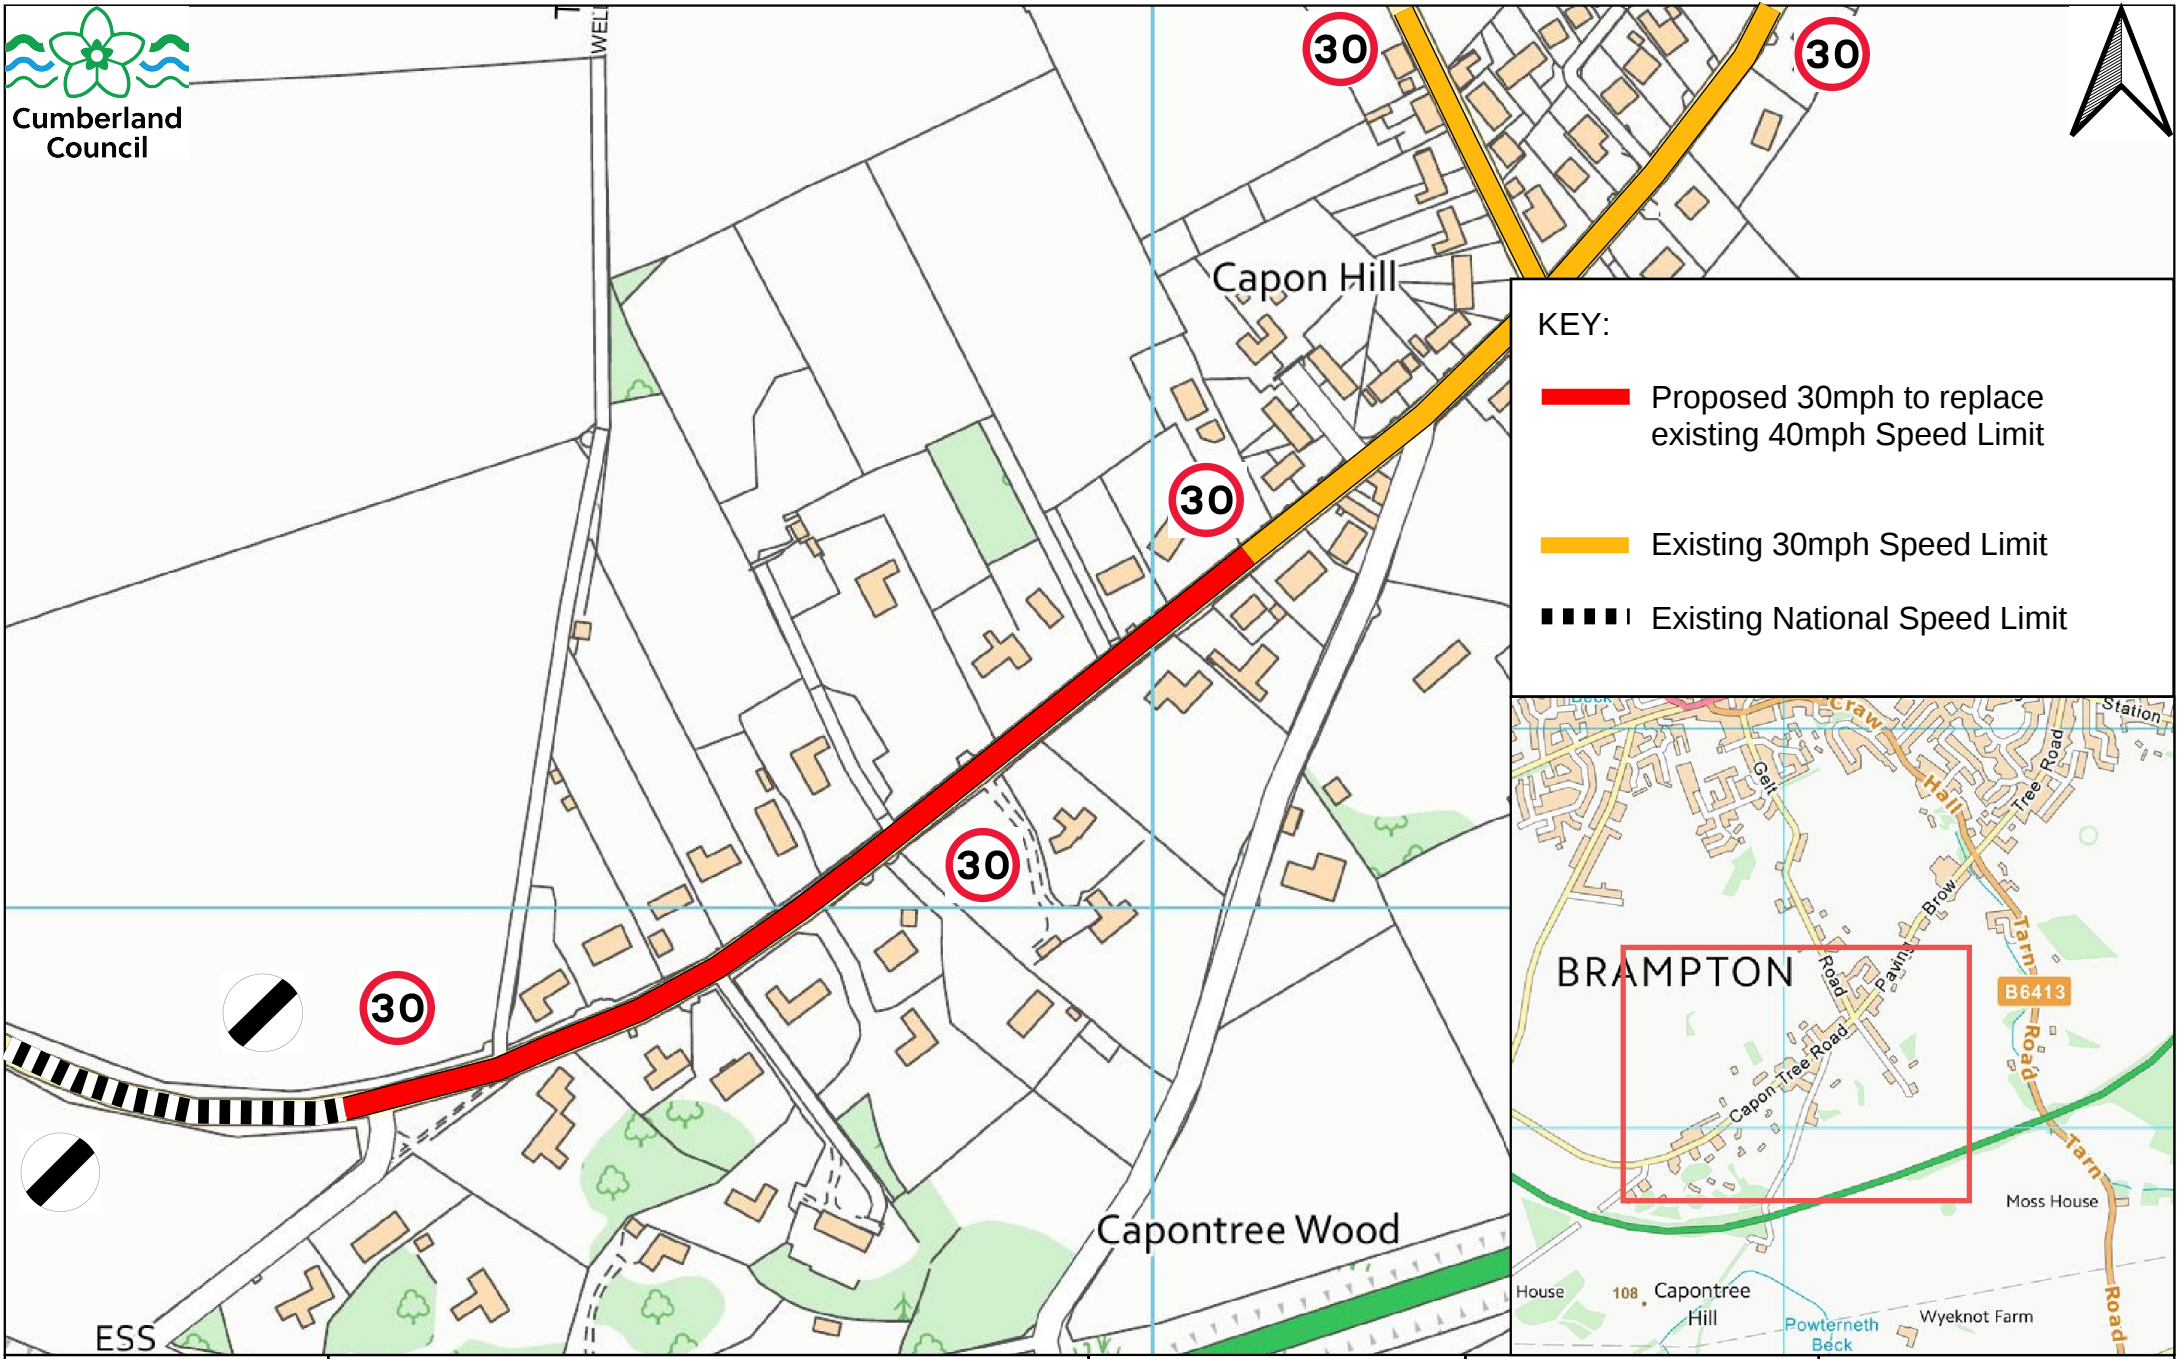

TRO Extents	North Cumberland Speed Limit Review Proposal 6 Capon Tree Road, Brampton	Drawing No: NCSLR/26-27/P6/AM0	Created by: S.Wilkinson Created on: 06/02/2026 Scale: Not to scale	Parkhouse Building, Baron Way, Kingmoor Business Park, Carlisle, CA6 4SJ.
-------------	---	-----------------------------------	--	--

12 August 2026
Our reference: NCSLR/26-27/P06/AM0

Dear Occupier

**NORTH CUMBERLAND SPEED LIMIT REVIEW – INFORMAL CONSULTATION
PROPOSAL 6 – CAPON TREE ROAD, BRAMPTON**

We are writing to invite your comments on a proposal to reduce the existing 40mph speed limit along Capon Tree Road to 30mph. The extent of the proposed restriction is shown on the attached plan.

Over recent months, officers have undertaken a full review of speed limits in the North Cumberland area, taking into consideration requests received from the public, discussions with the police, recommendations arising from road safety studies, and schemes specified in planning conditions.

Should you have any comments relating to this proposal, please respond in writing either to TROresponses@cumberland.gov.uk or the above postal address by **5 September 2026**, marking your correspondence 'North Cumberland Speed Limit Review – Proposal 6 – Capon Tree Road , Carlisle' Any response, favourable or otherwise, would be welcomed.

Yours Faithfully

S. Wilkinson

Sophie Wilkinson
Traffic Management Officer