
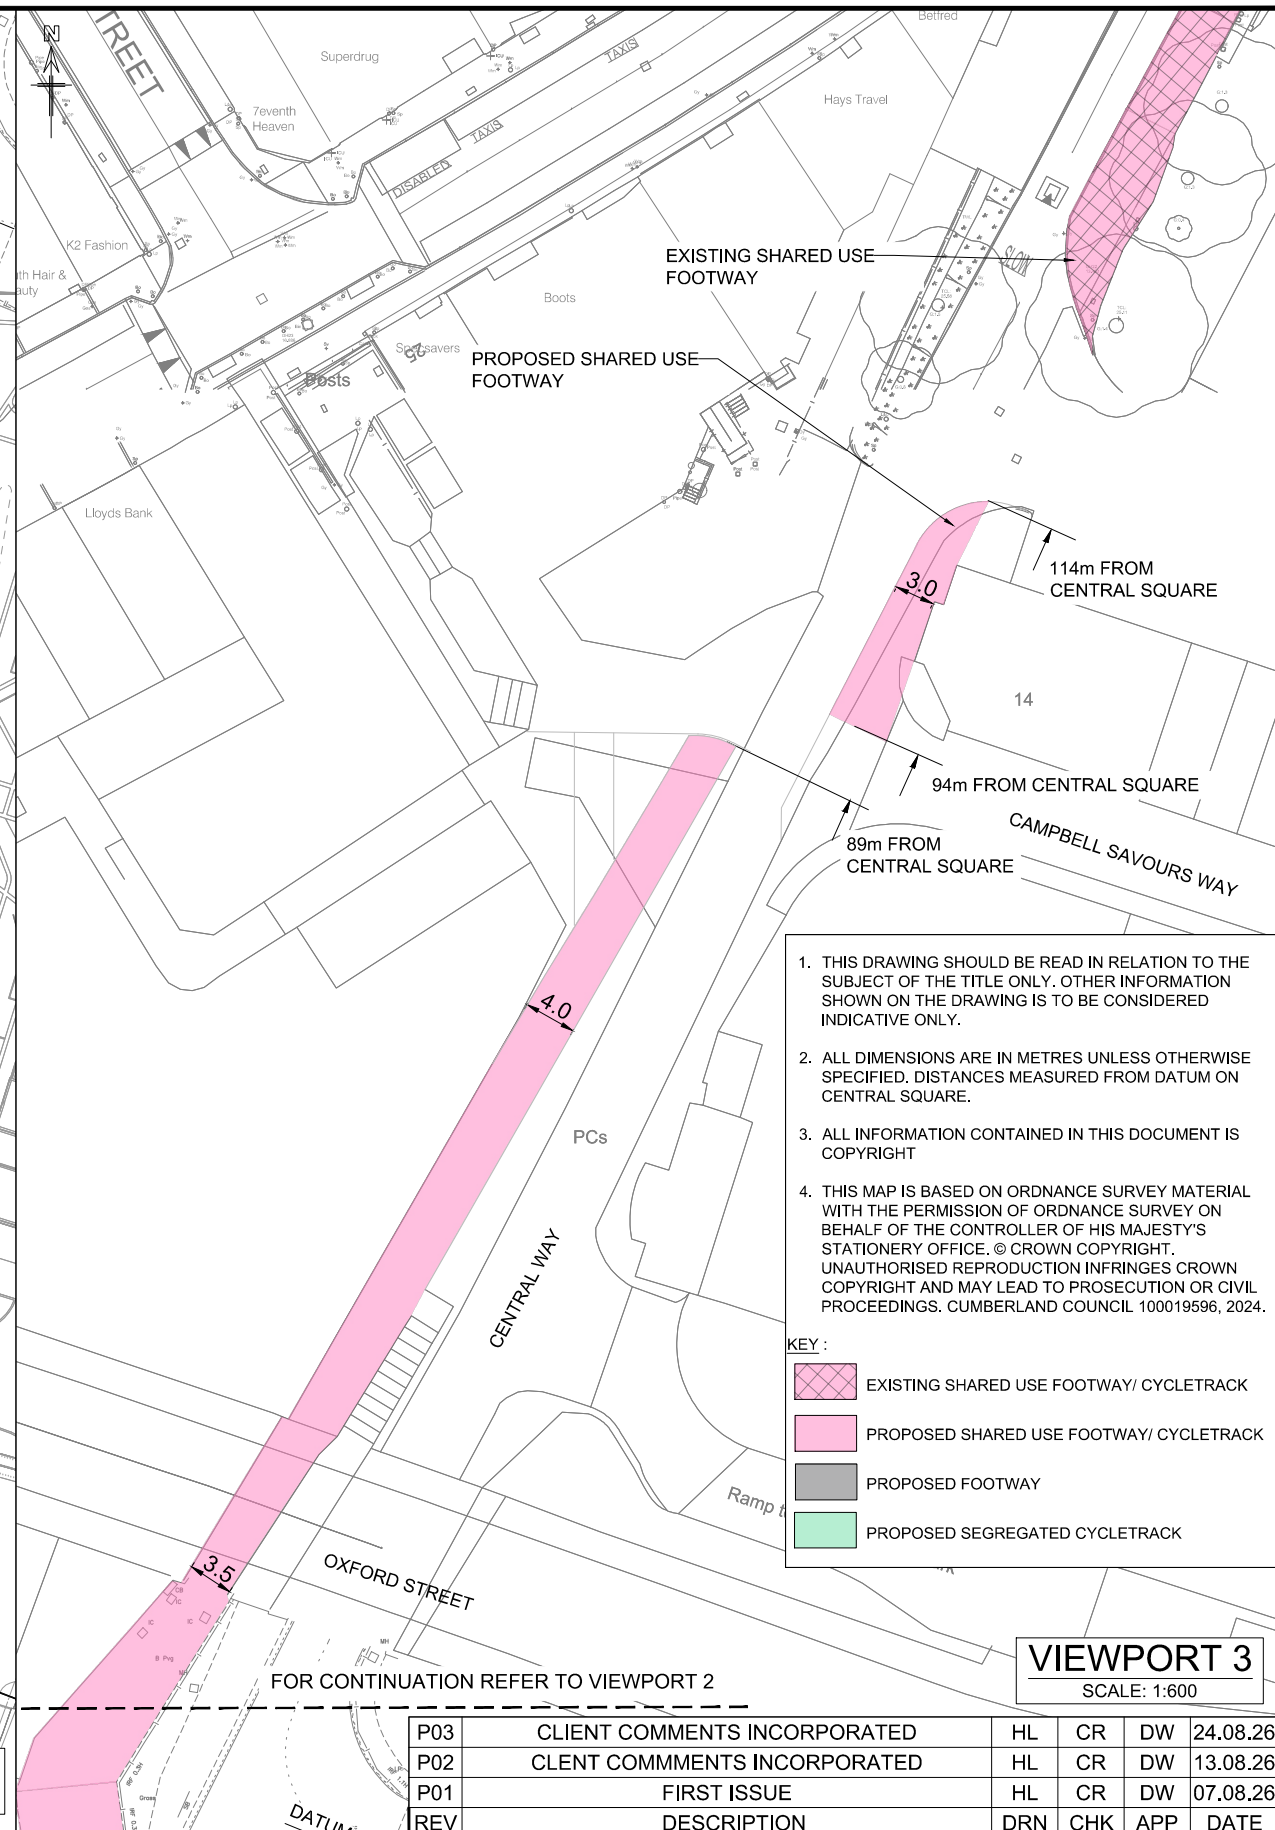
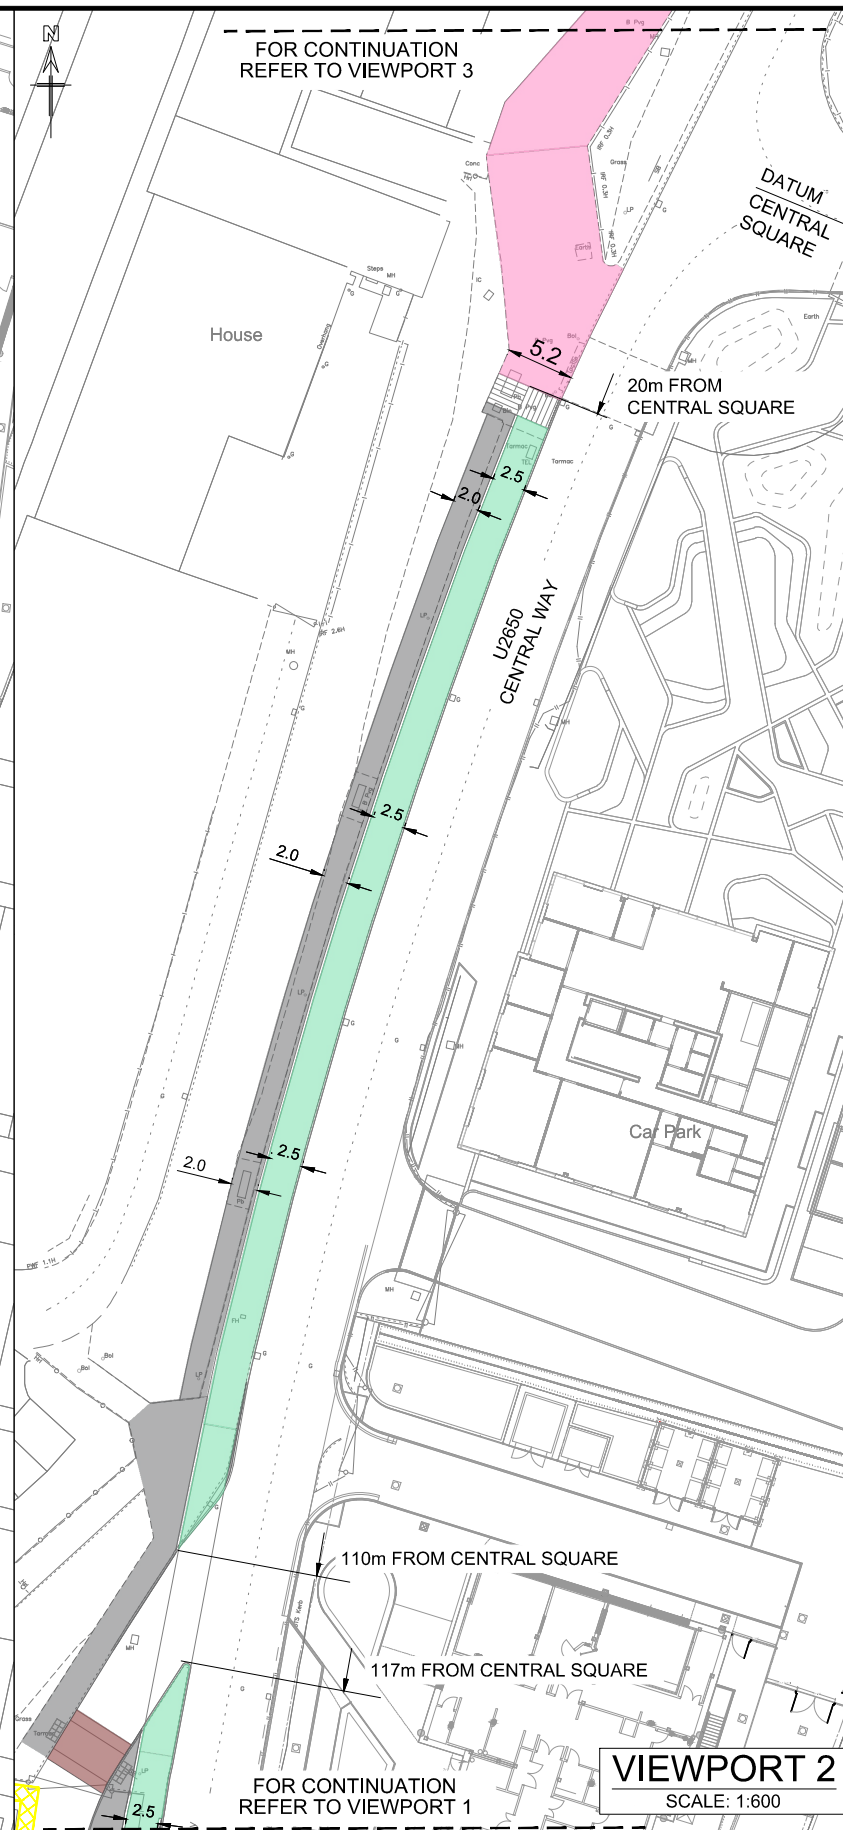


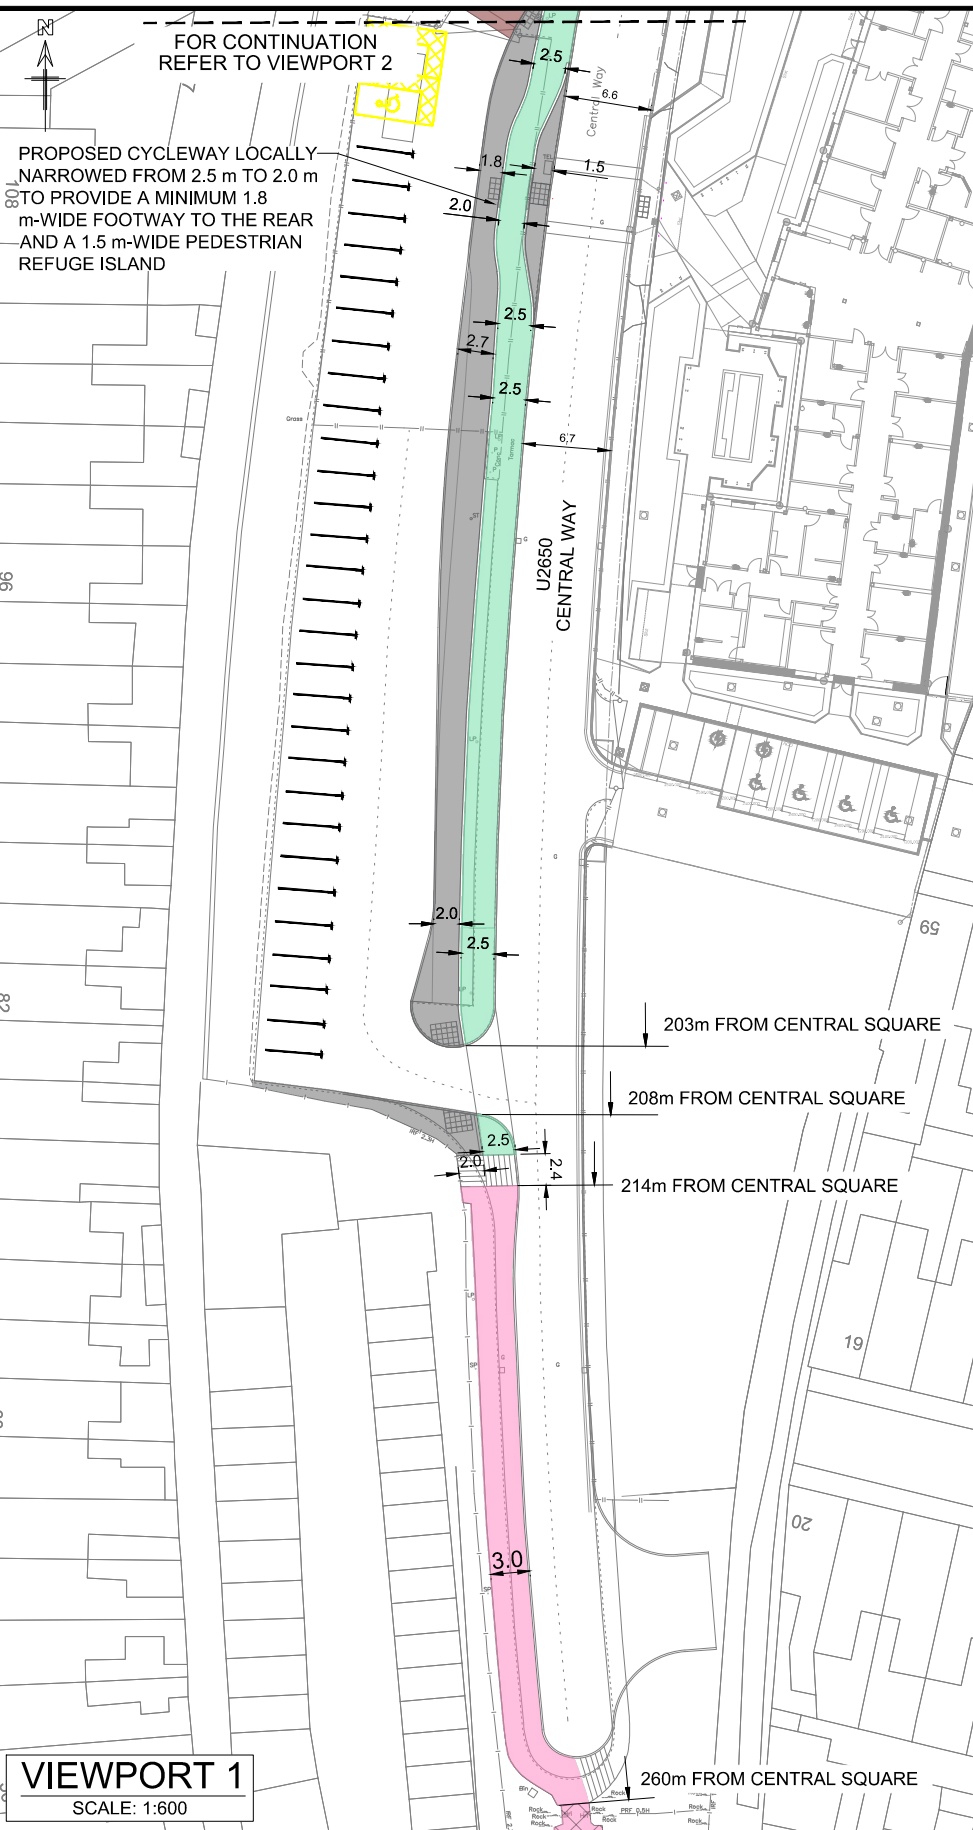

Pell Frischmann 4th FLOOR, ONE ST JAMES SQUARE, MANCHESTER, M2 6DN Telephone +44 (0)161 826 9400 Email: pfmanchester@pellfrischmann.com www.pellfrischmann.com	 Cumberland Council	Project	WORKINGTON LCWIP ROUTE 10 DESIGN DEVELOPMENT			Drawing Status	SUITABLE FOR REVIEW & COMMENT			
		Drawing Title	U2650 CENTRAL WAY SHARED USE FOOTWAY & SEGREGATED CYCLE TRACK CONVERSION PLAN		Name	Date	Status Code	S3		
				Drawn	H.LO	07.08.26	Scale	1:600 @ A3		
				Designed	H.LO	07.08.26		Revision	P03	
				Eng Chk	C.RABBETT	07.08.26	Approved		D.WILKINSON	07.08.26
						109937 - PEF - HGN - 10 - DR - C - 00012				