


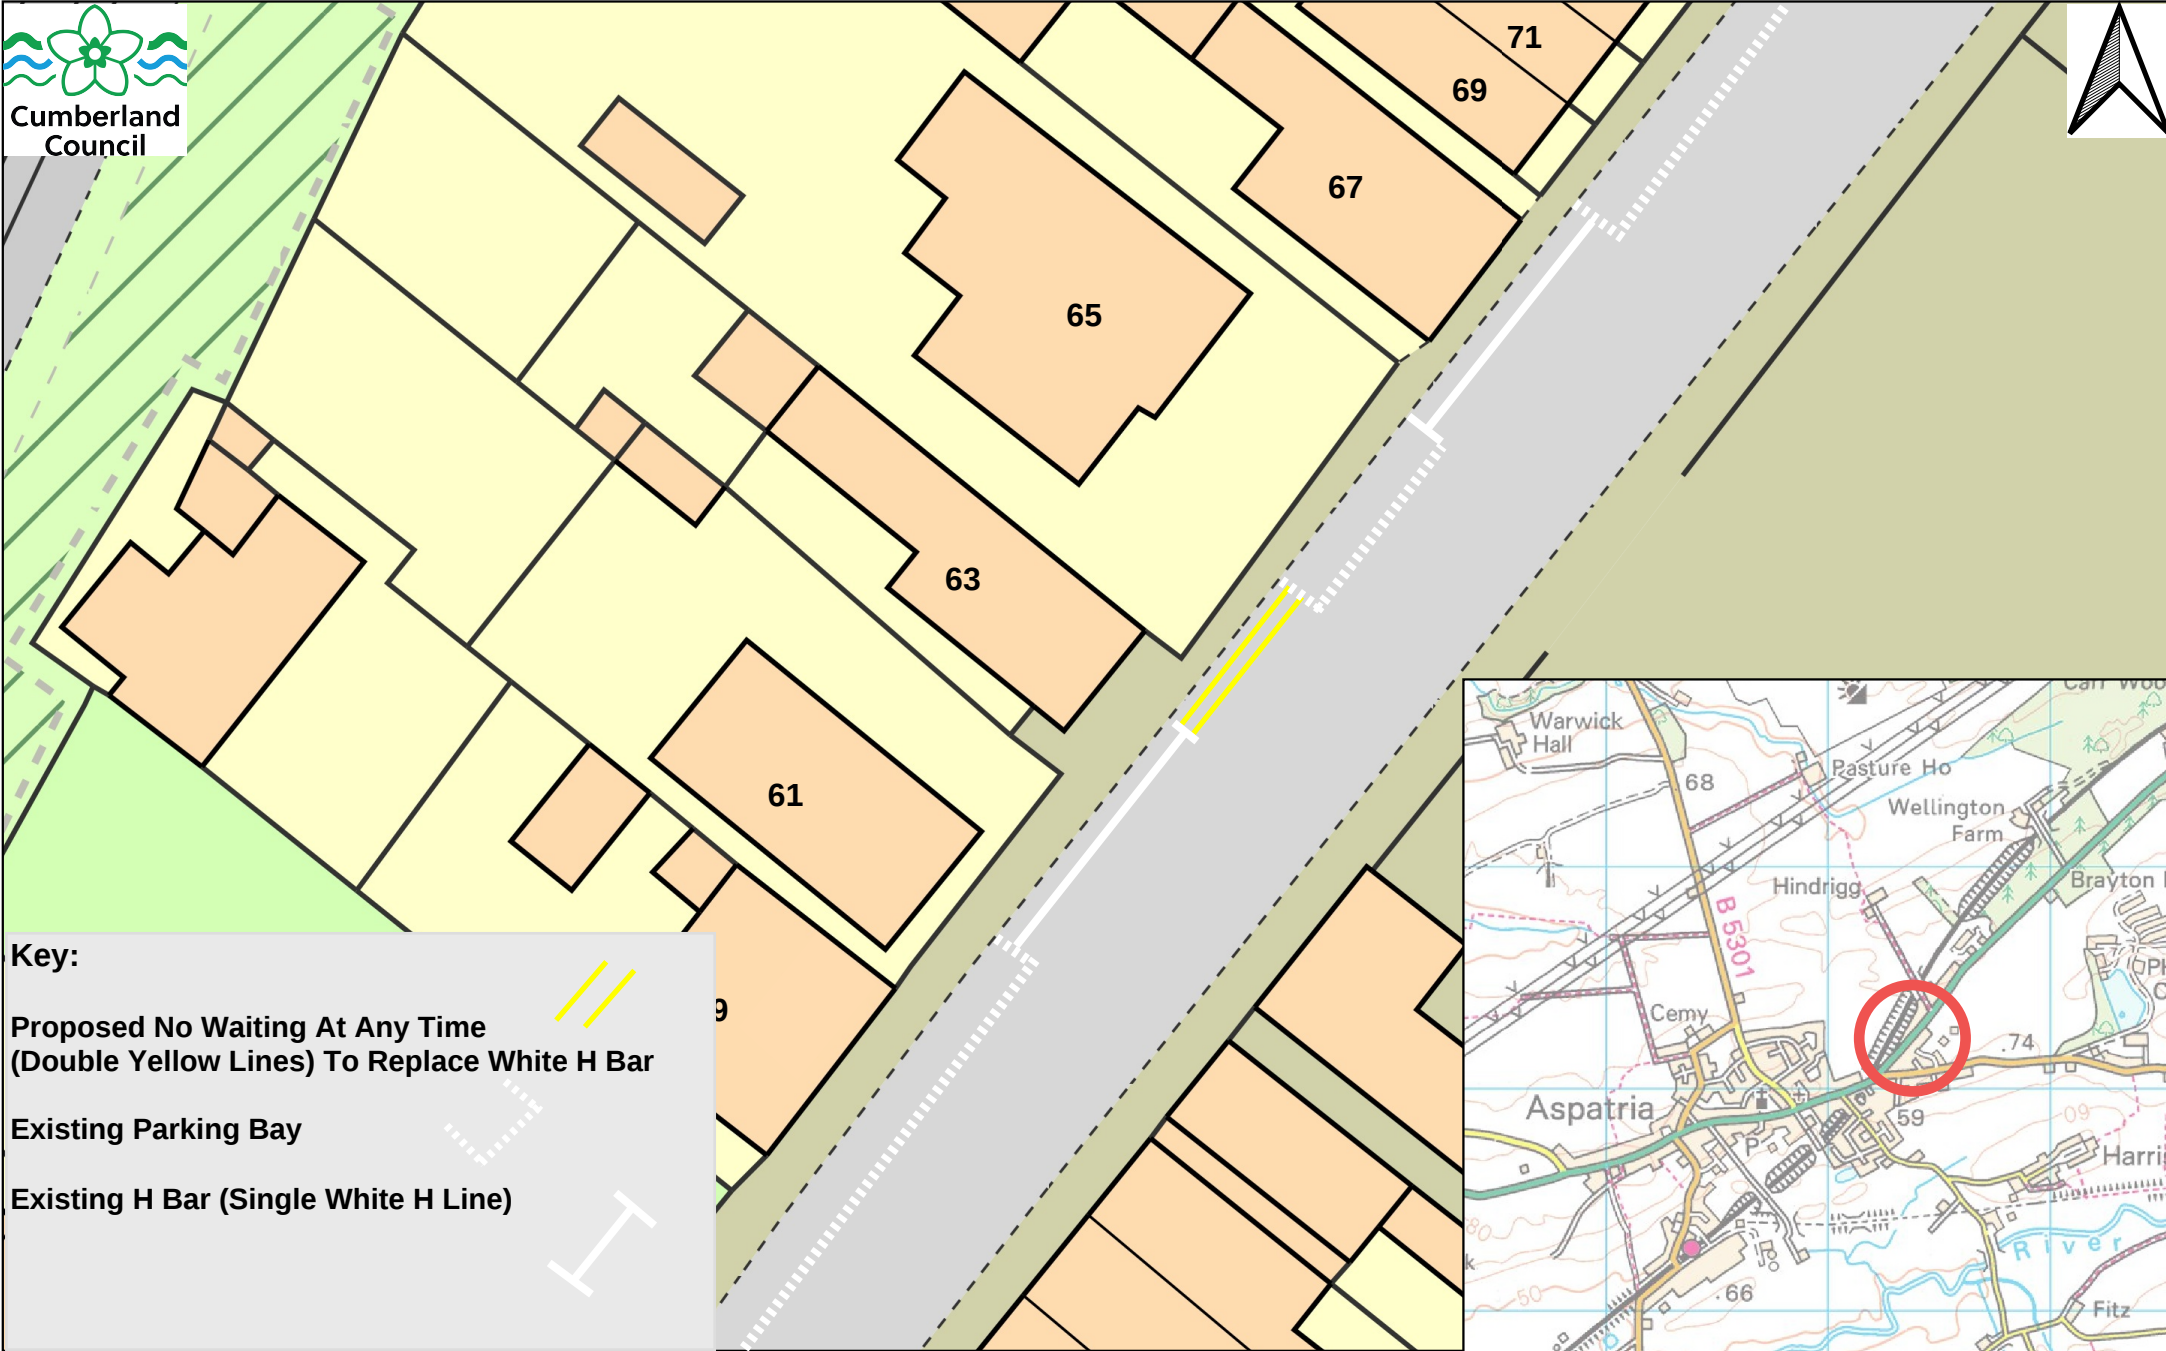

Key:

 Proposed No Waiting At Any Time
(Double Yellow Lines) To Replace White H Bar

 Existing Parking Bay

 Existing H Bar (Single White H Line)



Drawing No: ASW/TRO/P10/AM2	Aspatria, Silloth, Wigton and Surrounding Area TRO Review Proposal No 10 Lawson Street, Aspatria		Created by: EW Created on: 04/03/2026 Scale: Not to scale	Lillyhall Highways Depot, Joseph Noble Road, Lillyhall Industrial Estate, Workington, CA14 4JH.
---	---	--	--	--