


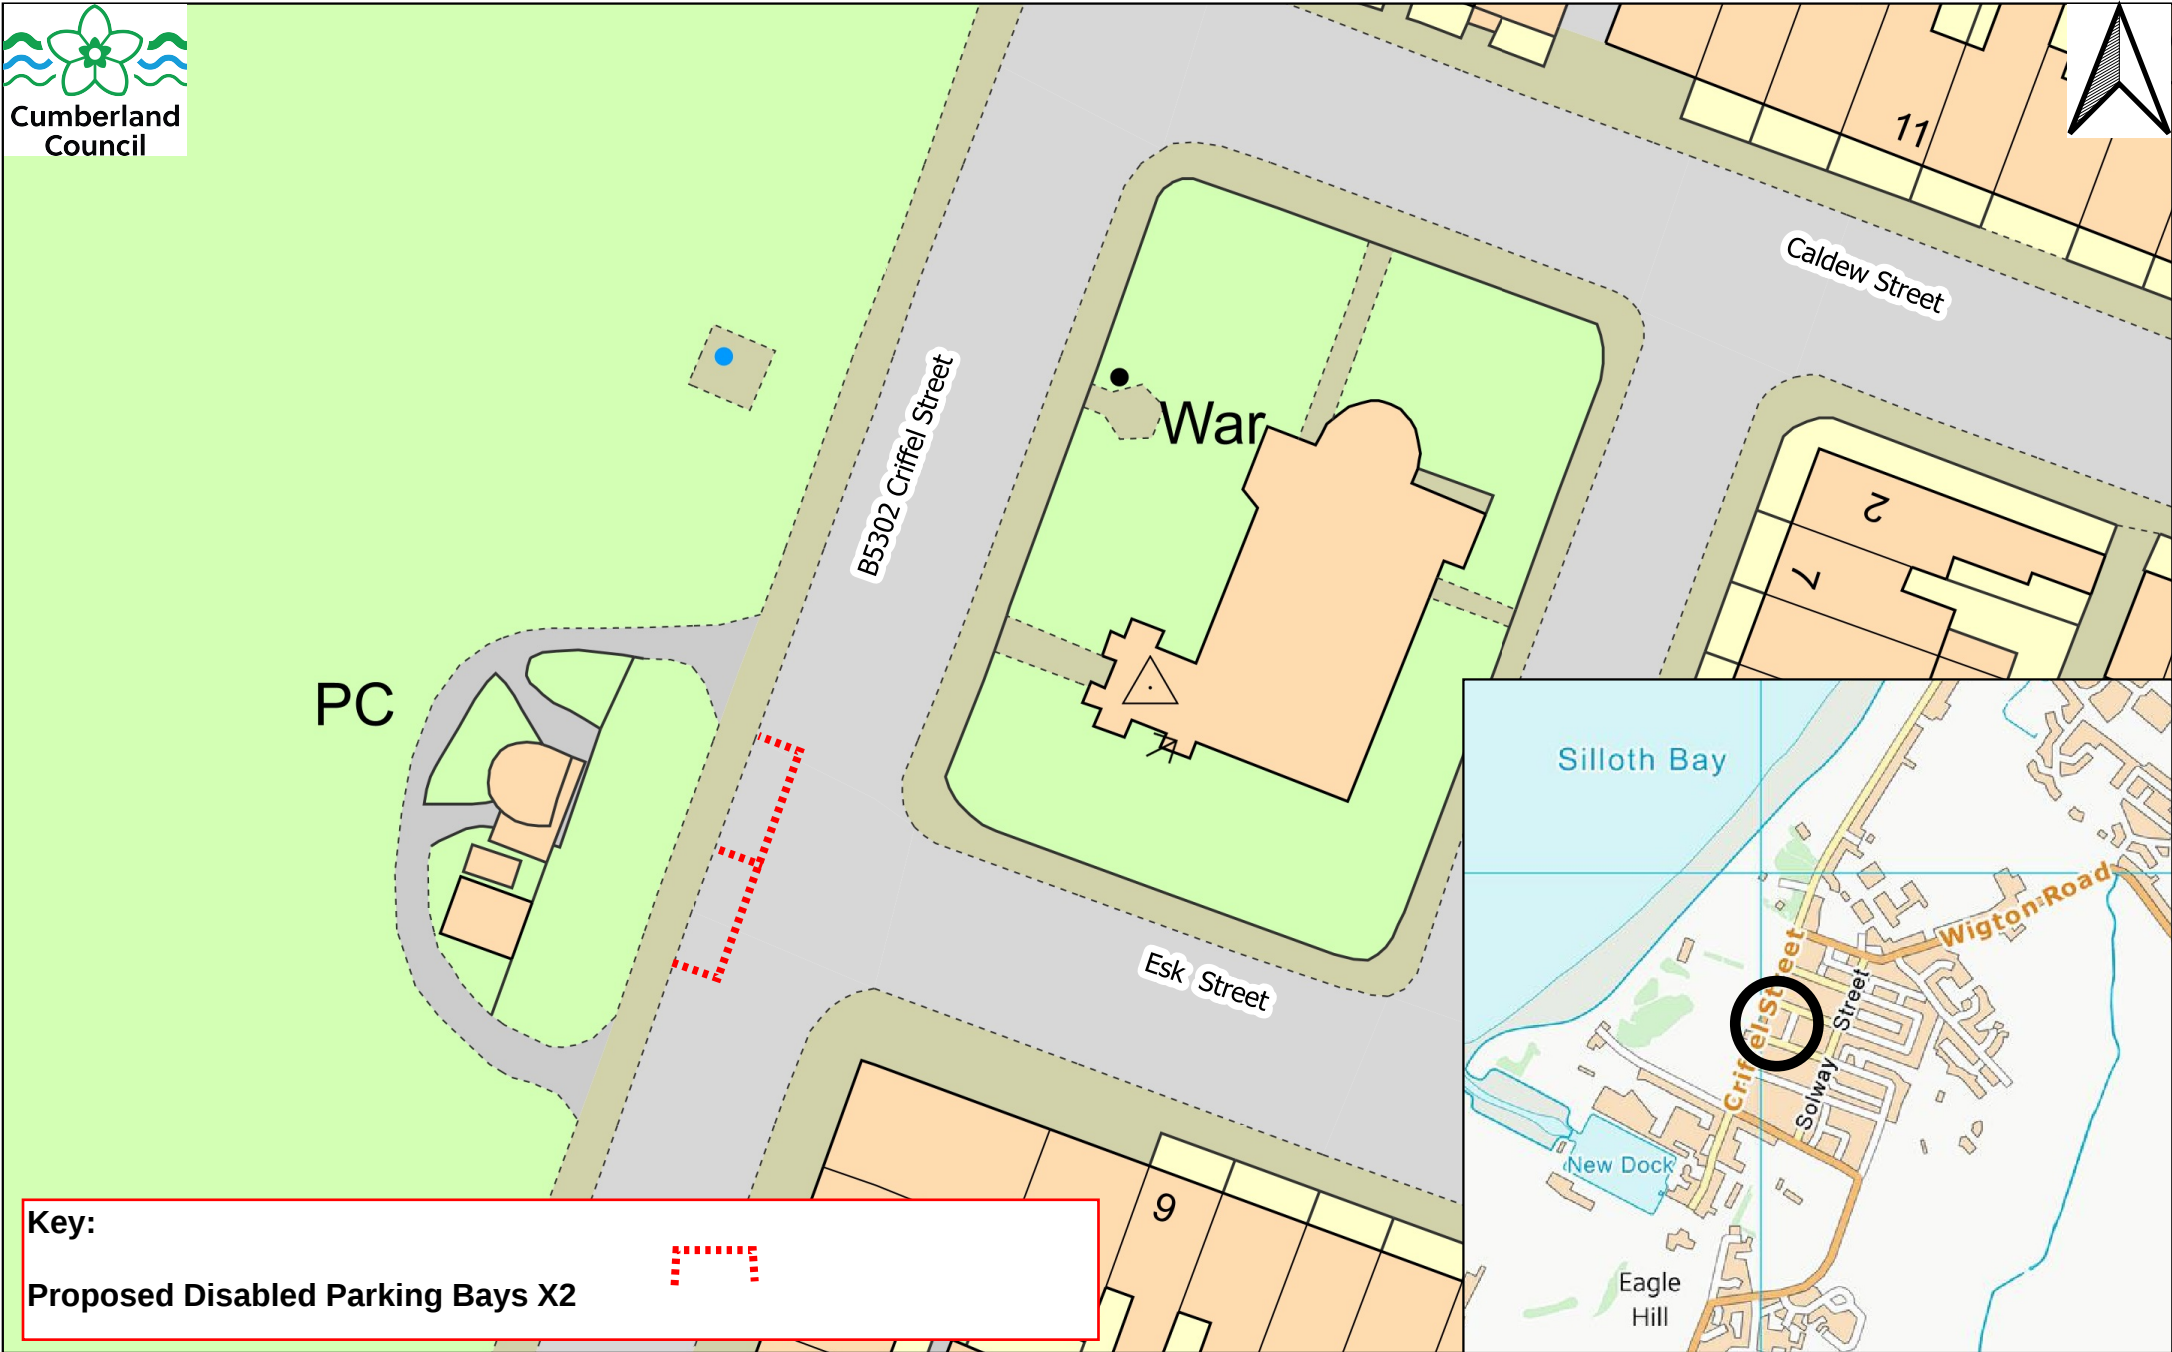

Key:



Proposed Disabled Parking Bays X2

Drawing No: ASW/TRO/P18/AM2	Aspatria, Silloth, Wigton And Surrounding Area TRO Review Proposal No 18 Criffel Street, Silloth		Created by: EW Created on: 19/02/2026 Scale: Not to scale	Lillyhall Highways Depot, Joseph Noble Road, Lillyhall Industrial Estate, Workington, CA14 4JH.
---	---	--	--	--