


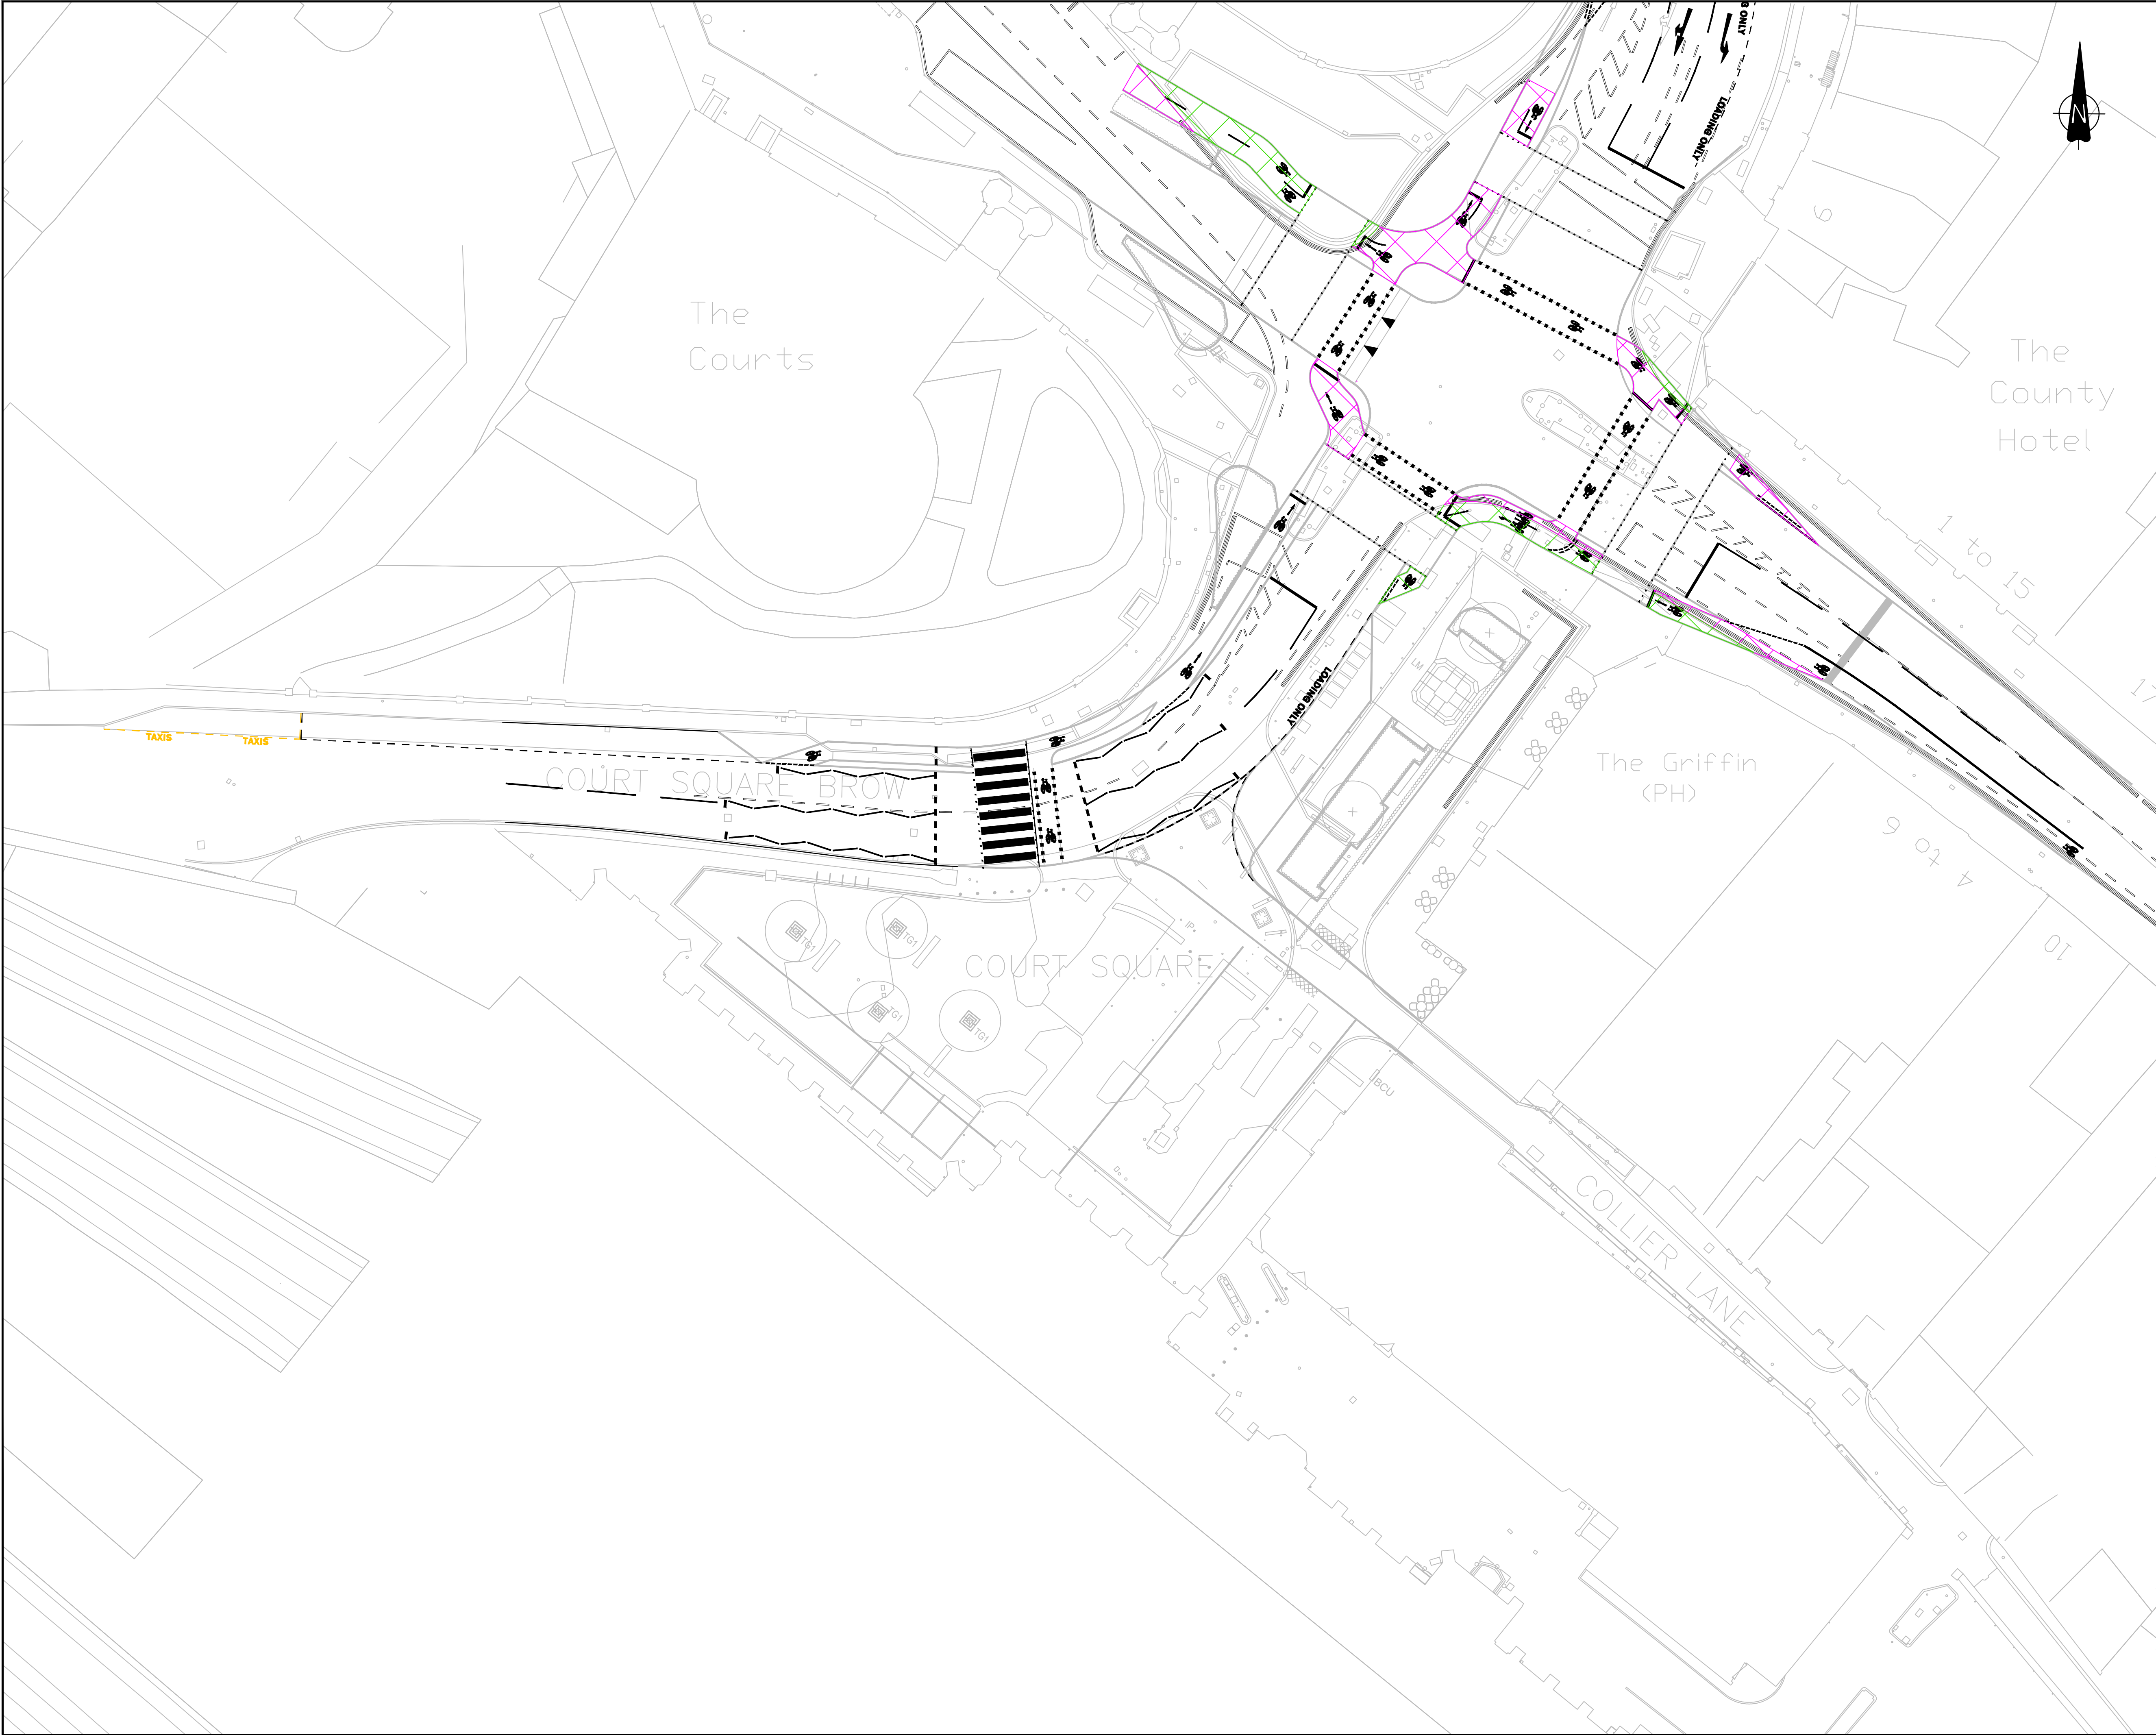

DO NOT SCALE

- KEY:
- PROPOSED FOOTWAYS TO BE CONVERTED TO SEGREGATED CYCLE TRACKS
 - EXISTING CARRIAGEWAY TO BE CONVERTED TO SEGREGATED CYCLE TRACKS

P02	Sept 2024	JKn	COURT SQUARE CONVERSION OMITTED	LJS	LJS
P01	July 2024	JKn	ISSUED FOR INFORMATION	LJS	MM
REV	DATE	BY	DESCRIPTION	CHK	APP

DRAWING STATUS: S2 - FOR INFORMATION



The Quadrant, 16 The Silverlink North, Cobalt Business Park, Newcastle Upon Tyne, NE27 0BY, UK



ARCHITECT:

SITE/PROJECT: CARLISLE STATION GATEWAY COURT SQUARE

TITLE: PROPOSED TRAFFIC REGULATION ORDERS AND NOTICES FOOTWAY CONVERSION

SCALE @ A1: 1/250	CHECKED: LJS	APPROVED: MM
PROJECT NO: ED101712	DESIGNED: JKn	DRAWN: JKn DATE: July 24

DRAWING No: CSG-WSP-LSI-102-DR-CH-5001	REV: P02
--	----------

© WSP UK Ltd