


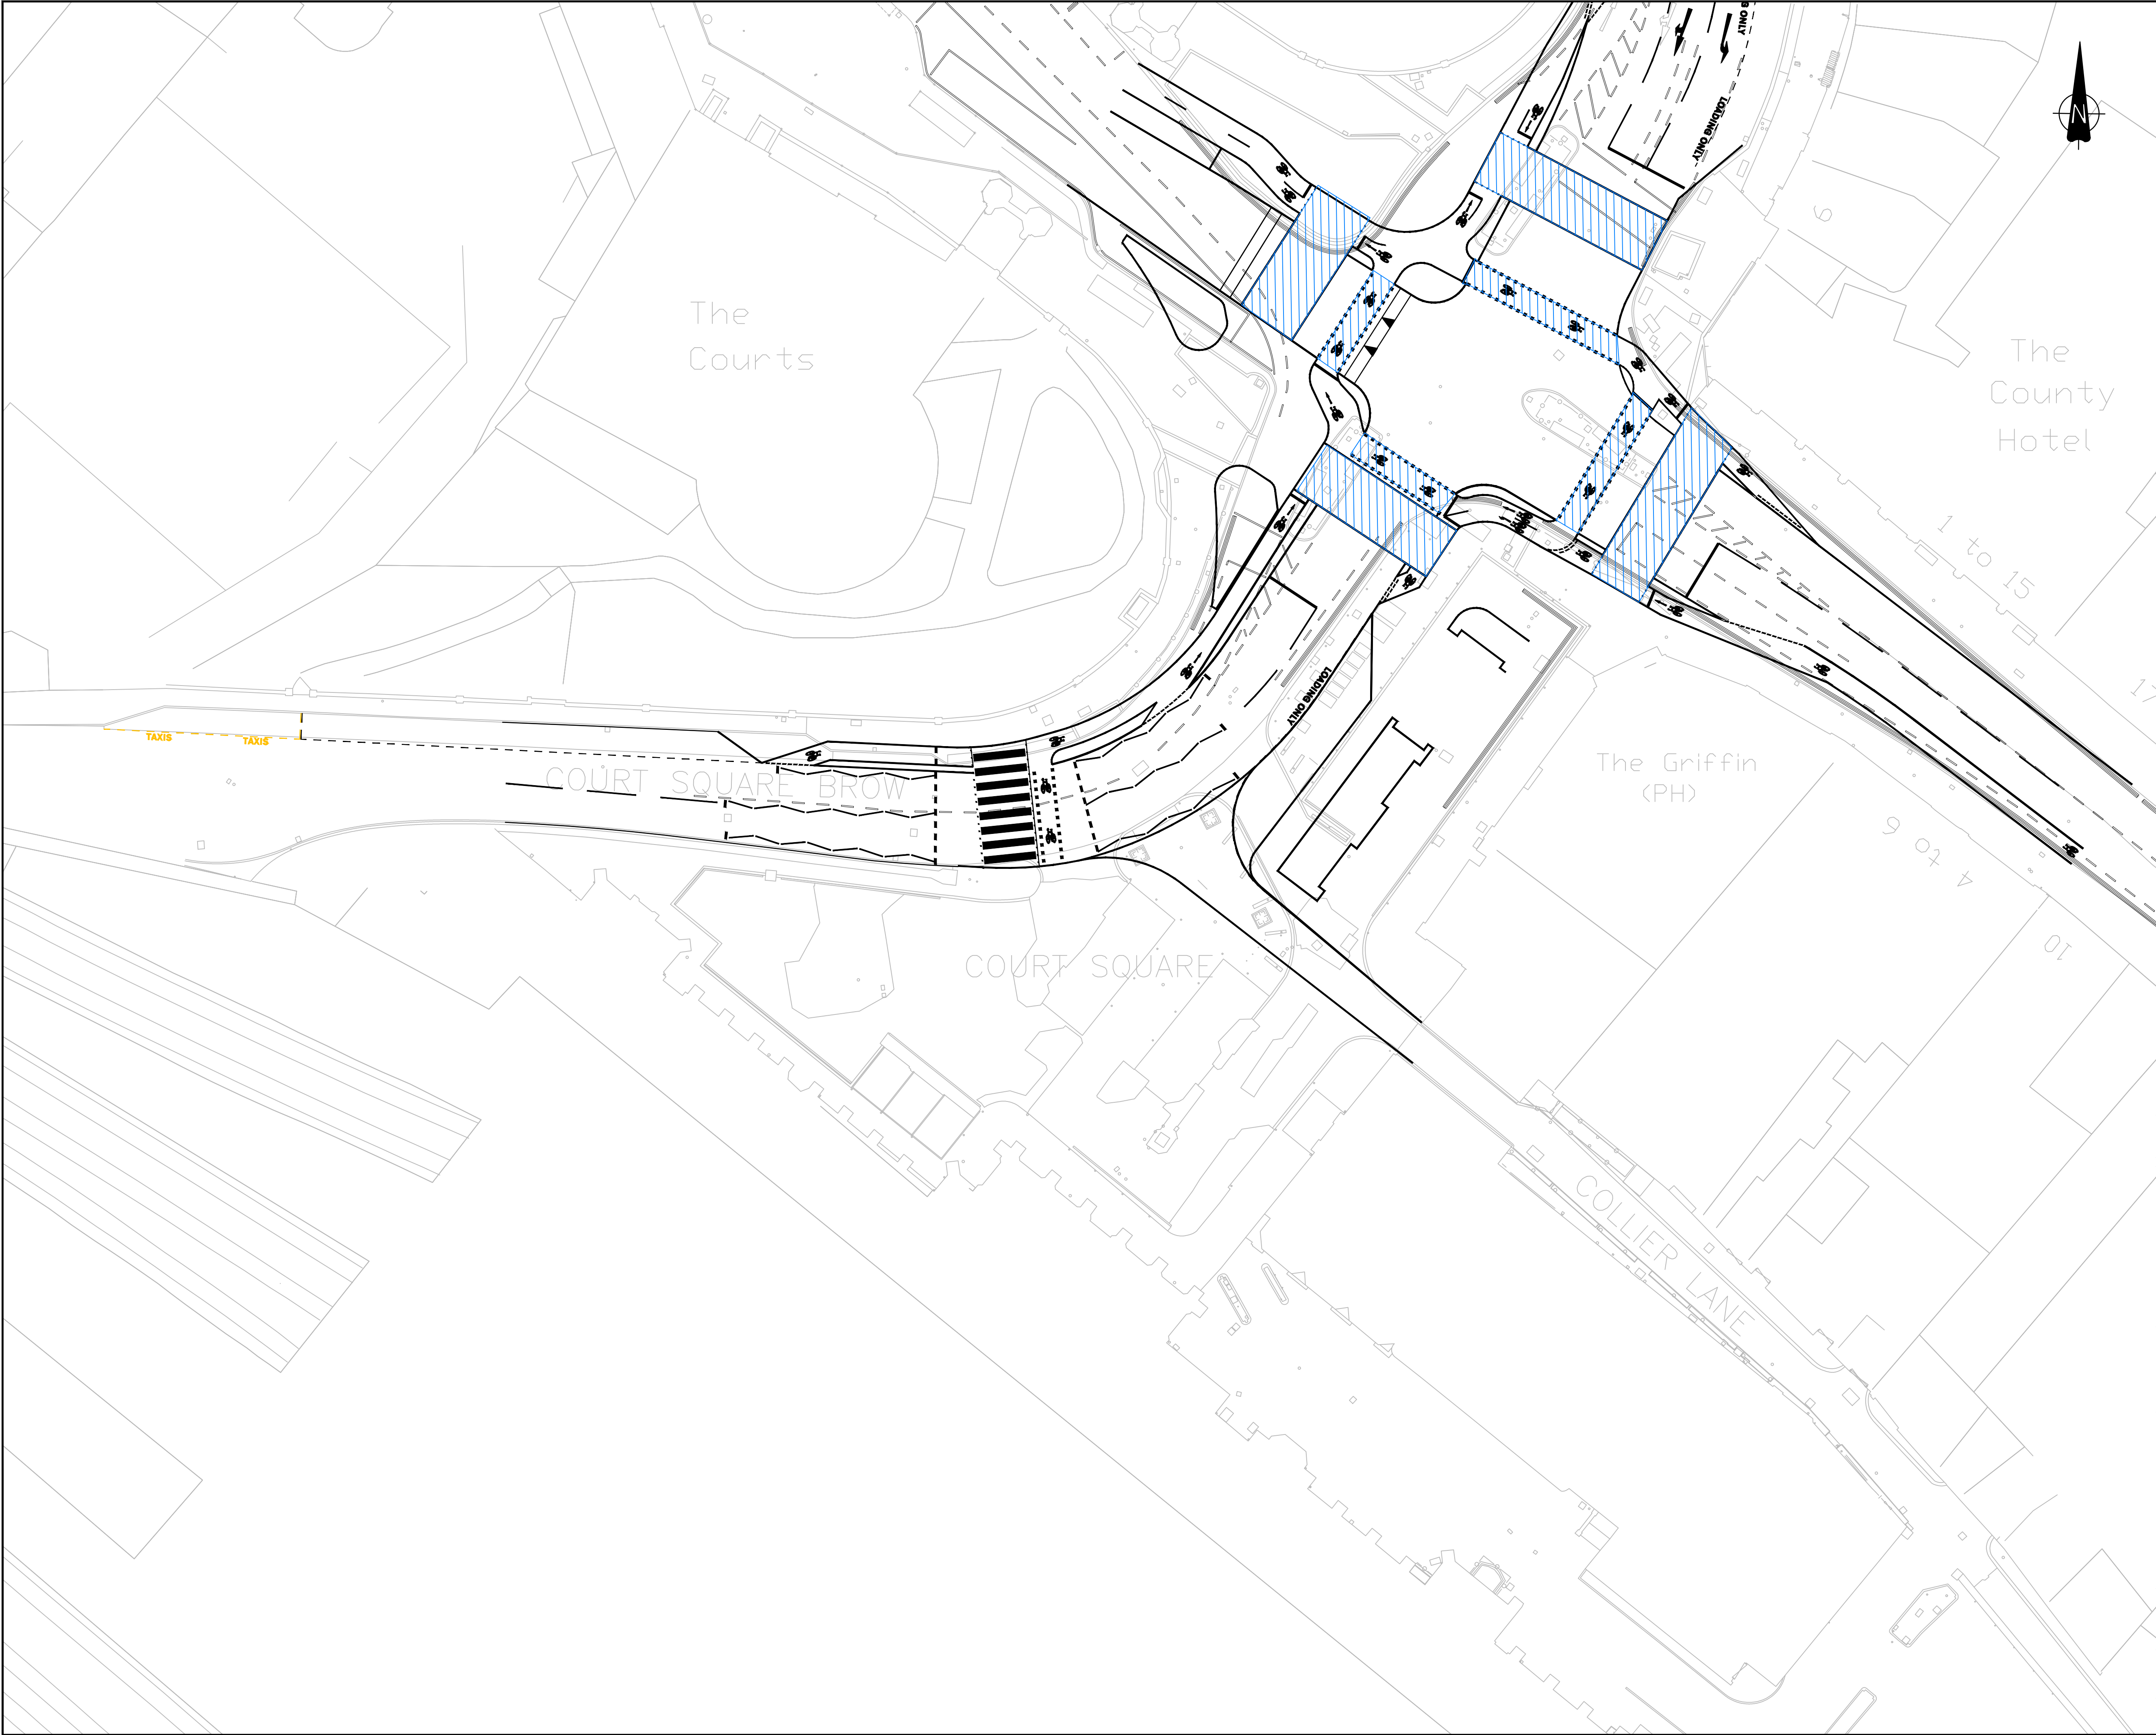

DO NOT SCALE

KEY:

PROPOSED CONTROLLED PEDESTRIAN AND CYCLE CROSSING

P02	Sept 2024	JKn	COURT SQUARE BROW SOUTHERN ZEBRA REMOVED	LJS	MM
P01	July 2024	JKn	ISSUED FOR INFORMATION	LJS	MM
REV	DATE	BY	DESCRIPTION	CHK	APP

DRAWING STATUS:	S2 - FOR INFORMATION
-----------------	----------------------



The Quadrant, 16 The Silverlink North, Cobalt Business Park, Newcastle Upon Tyne, NE27 0BY, UK

CLIENT:

ARCHITECT:

SITE/PROJECT:

CARLISLE STATION GATEWAY
COURT SQUARE

TITLE:

PROPOSED TRAFFIC REGULATION
ORDERS AND NOTICES
CONTROLLED CROSSINGS

SCALE @ A1:	1:250	CHECKED:	LJS	APPROVED:	MM
PROJECT NO:	ED101712	DESIGNED:	JKn	DRAWN:	JKn
				DATE:	July 24

DRAWING No:	CSG-WSP-LSI-102-DR-CH-3001	REV:	P02
-------------	----------------------------	------	-----

© WSP UK Ltd