


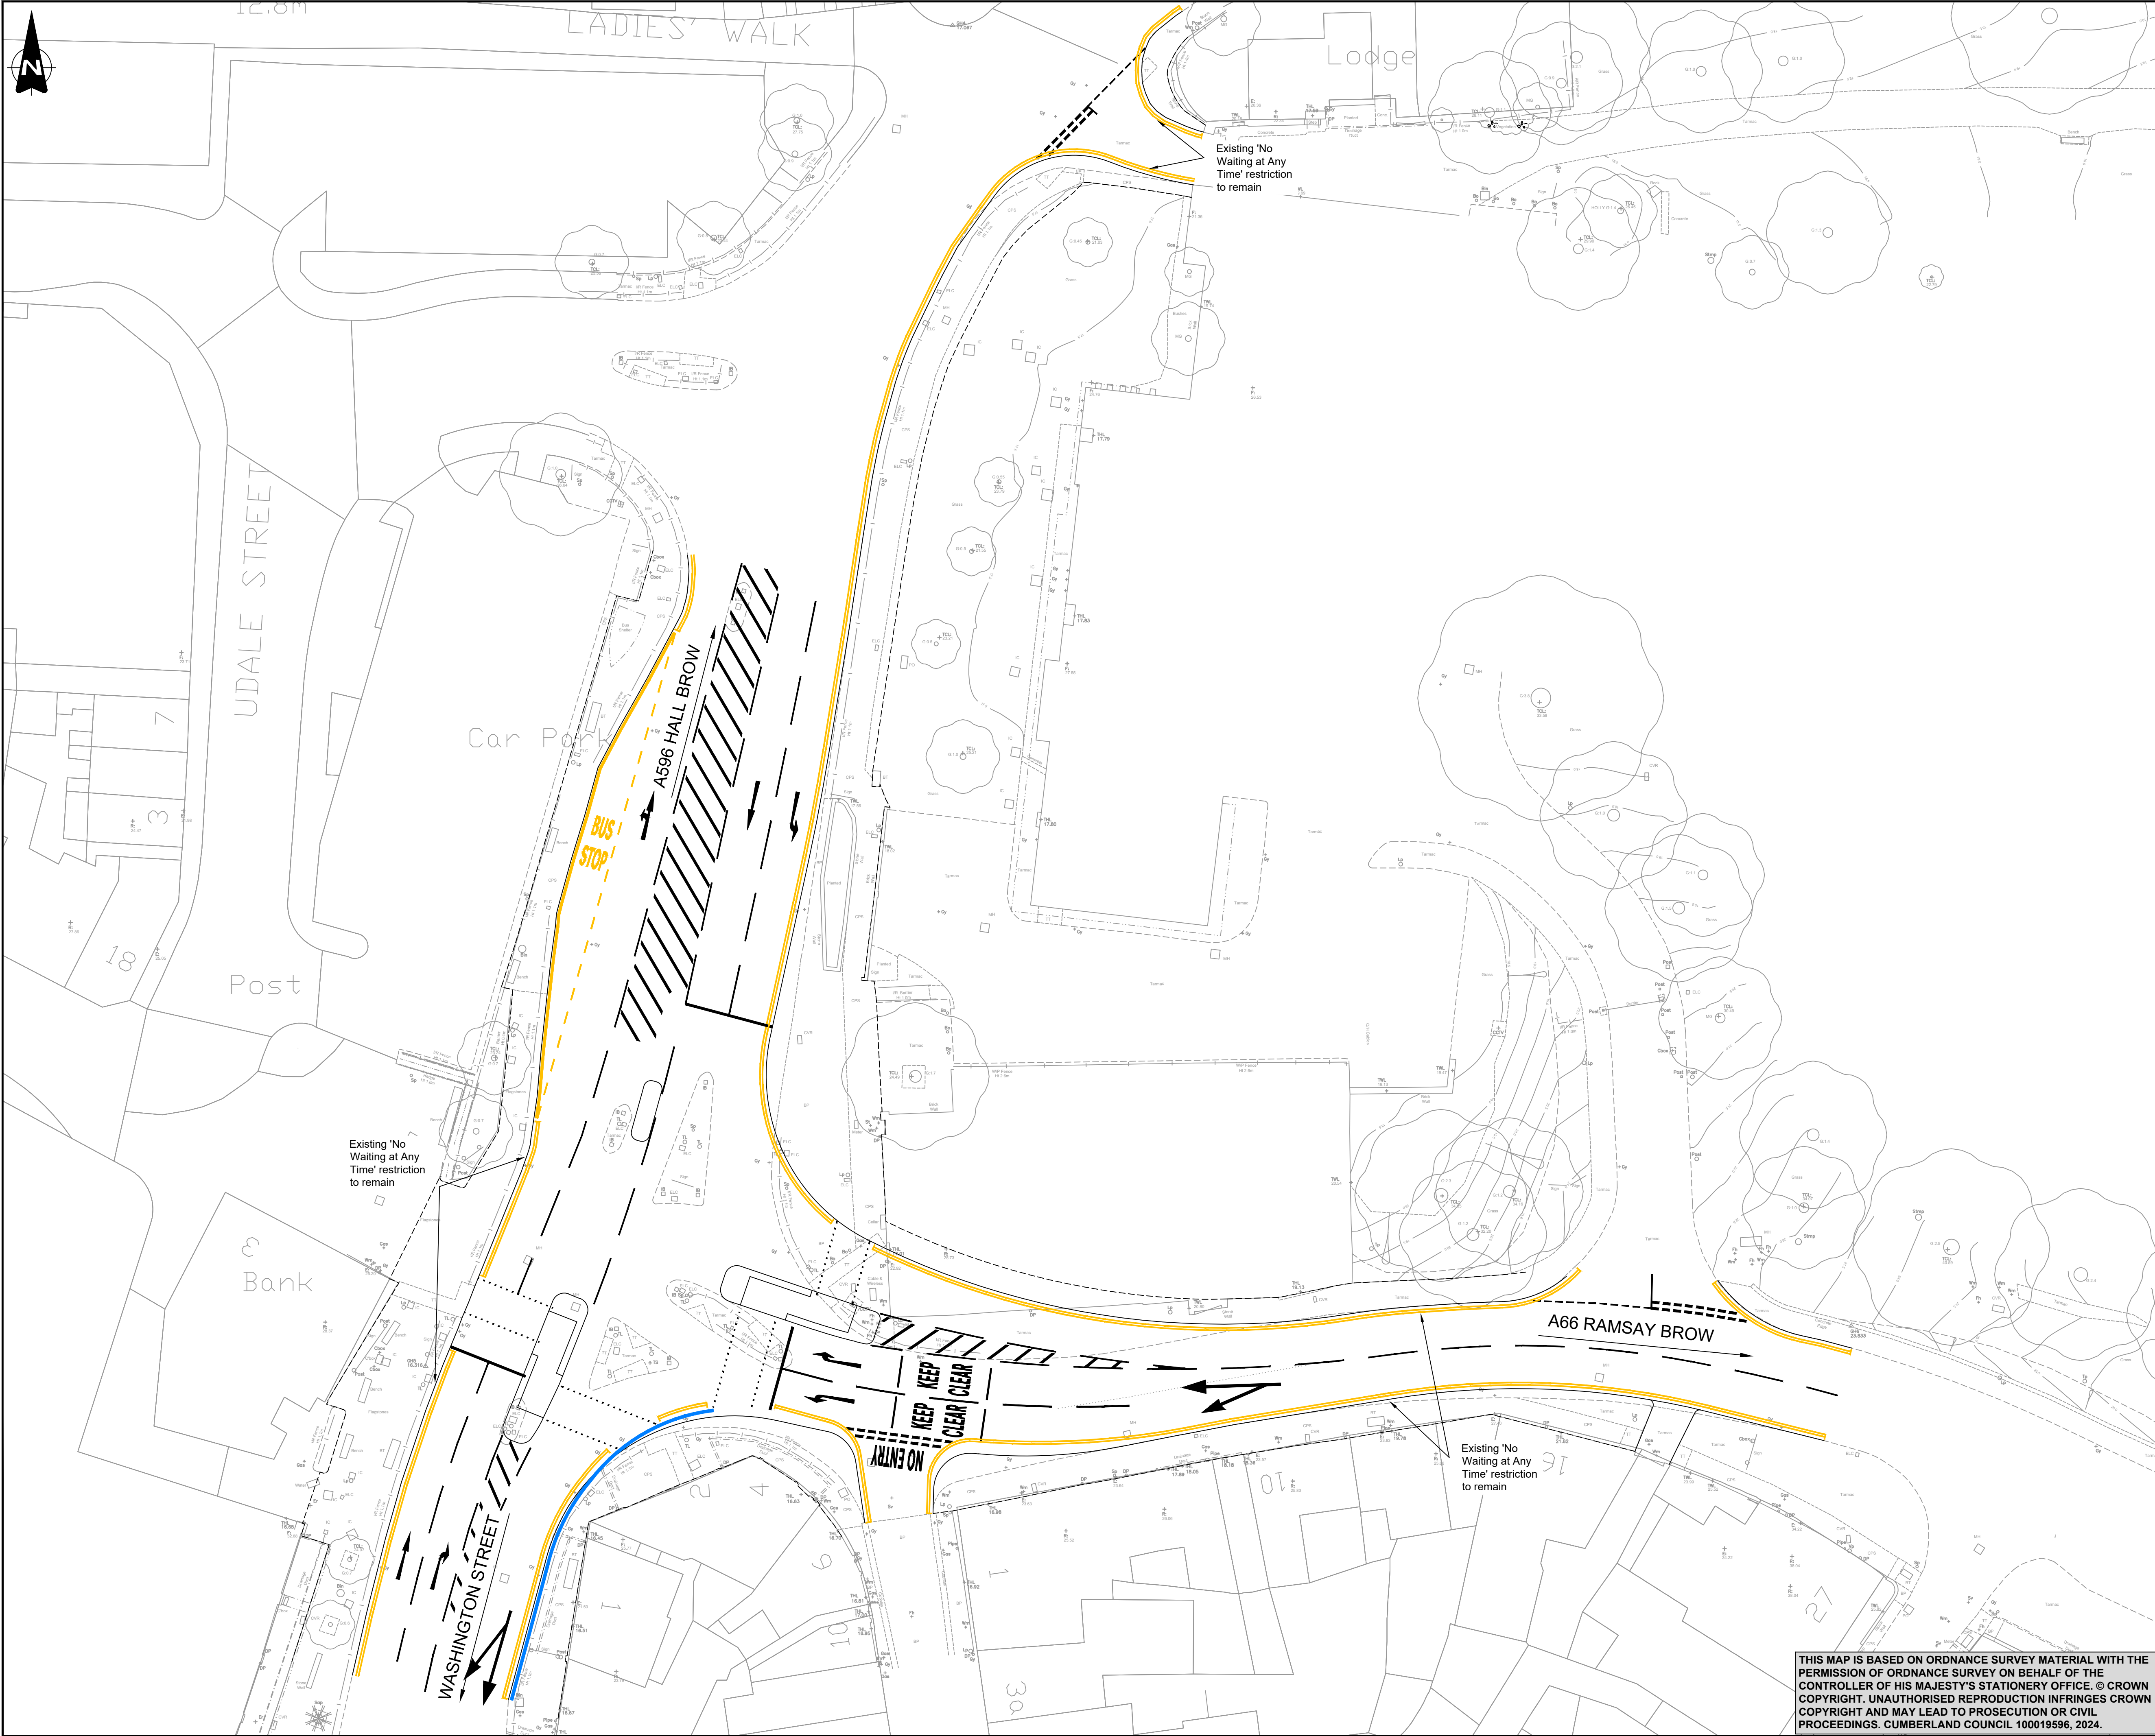

DO NOT SCALE

KEY MAP

NOTES:

- REFER TO TRO TECHNICAL NOTE '70105328-WSP-LSI-RBJ-SH-TR-0001' FOR DESCRIPTIONS PROPOSED TRO CHANGES.
- REFER TO GENERAL ARRANGEMENT DRAWING '70105328-WSP-HGN-RBJ-DR-CH-0100\_001'.

KEY:

PROPOSED NO WAITING AT ANY TIME

Scale 1:250

5m 0m 5m 10m 15m

|     |          |     |                             |     |     |
|-----|----------|-----|-----------------------------|-----|-----|
| P03 | 20/05/25 | FK  | OS UPDATED AND TEXT AMENDED | LJS | JC  |
| P02 | 15/05/24 | JKn | EXISTING ORDERS REMOVED     | LJS | JC  |
| P01 | 23/01/24 | JKn | FIRST ISSUE                 | LJS | JC  |
| REV | DATE     | BY  | DESCRIPTION                 | CHK | APP |

DRAWING STATUS:

S2 - FOR INFORMATION

First Floor  
3 Wellington Place  
Leeds  
LS1 4AP, UK

T+ 44 (0) 113 320 9898  
wsp.com

CLIENT:

Cumberland Council

SITE/PROJECT:

WORKINGTON GATEWAY

TITLE:

RAMSAY BROW  
PROPOSED TRO LAYOUT

|             |           |           |        |
|-------------|-----------|-----------|--------|
| SCALE @ A1: | CHECKED:  | APPROVED: |        |
| 1:250       | LJS       | JC        |        |
| PROJECT NO: | DESIGNED: | DRAWN:    | DATE:  |
| 70105328    | JKn       | JKn       | JAN 24 |

|                                 |      |
|---------------------------------|------|
| DRAWING NO:                     | REV: |
| 70105328-WSP-LSI-RBJ-DR-CH-0001 | P03  |

© WSP UK Ltd

THIS MAP IS BASED ON ORDNANCE SURVEY MATERIAL WITH THE PERMISSION OF ORDNANCE SURVEY ON BEHALF OF THE CONTROLLER OF HIS MAJESTY'S STATIONERY OFFICE. © CROWN COPYRIGHT. UNAUTHORISED REPRODUCTION INFRINGES CROWN COPYRIGHT AND MAY LEAD TO PROSECUTION OR CIVIL PROCEEDINGS. CUMBERLAND COUNCIL 100019596, 2024.