


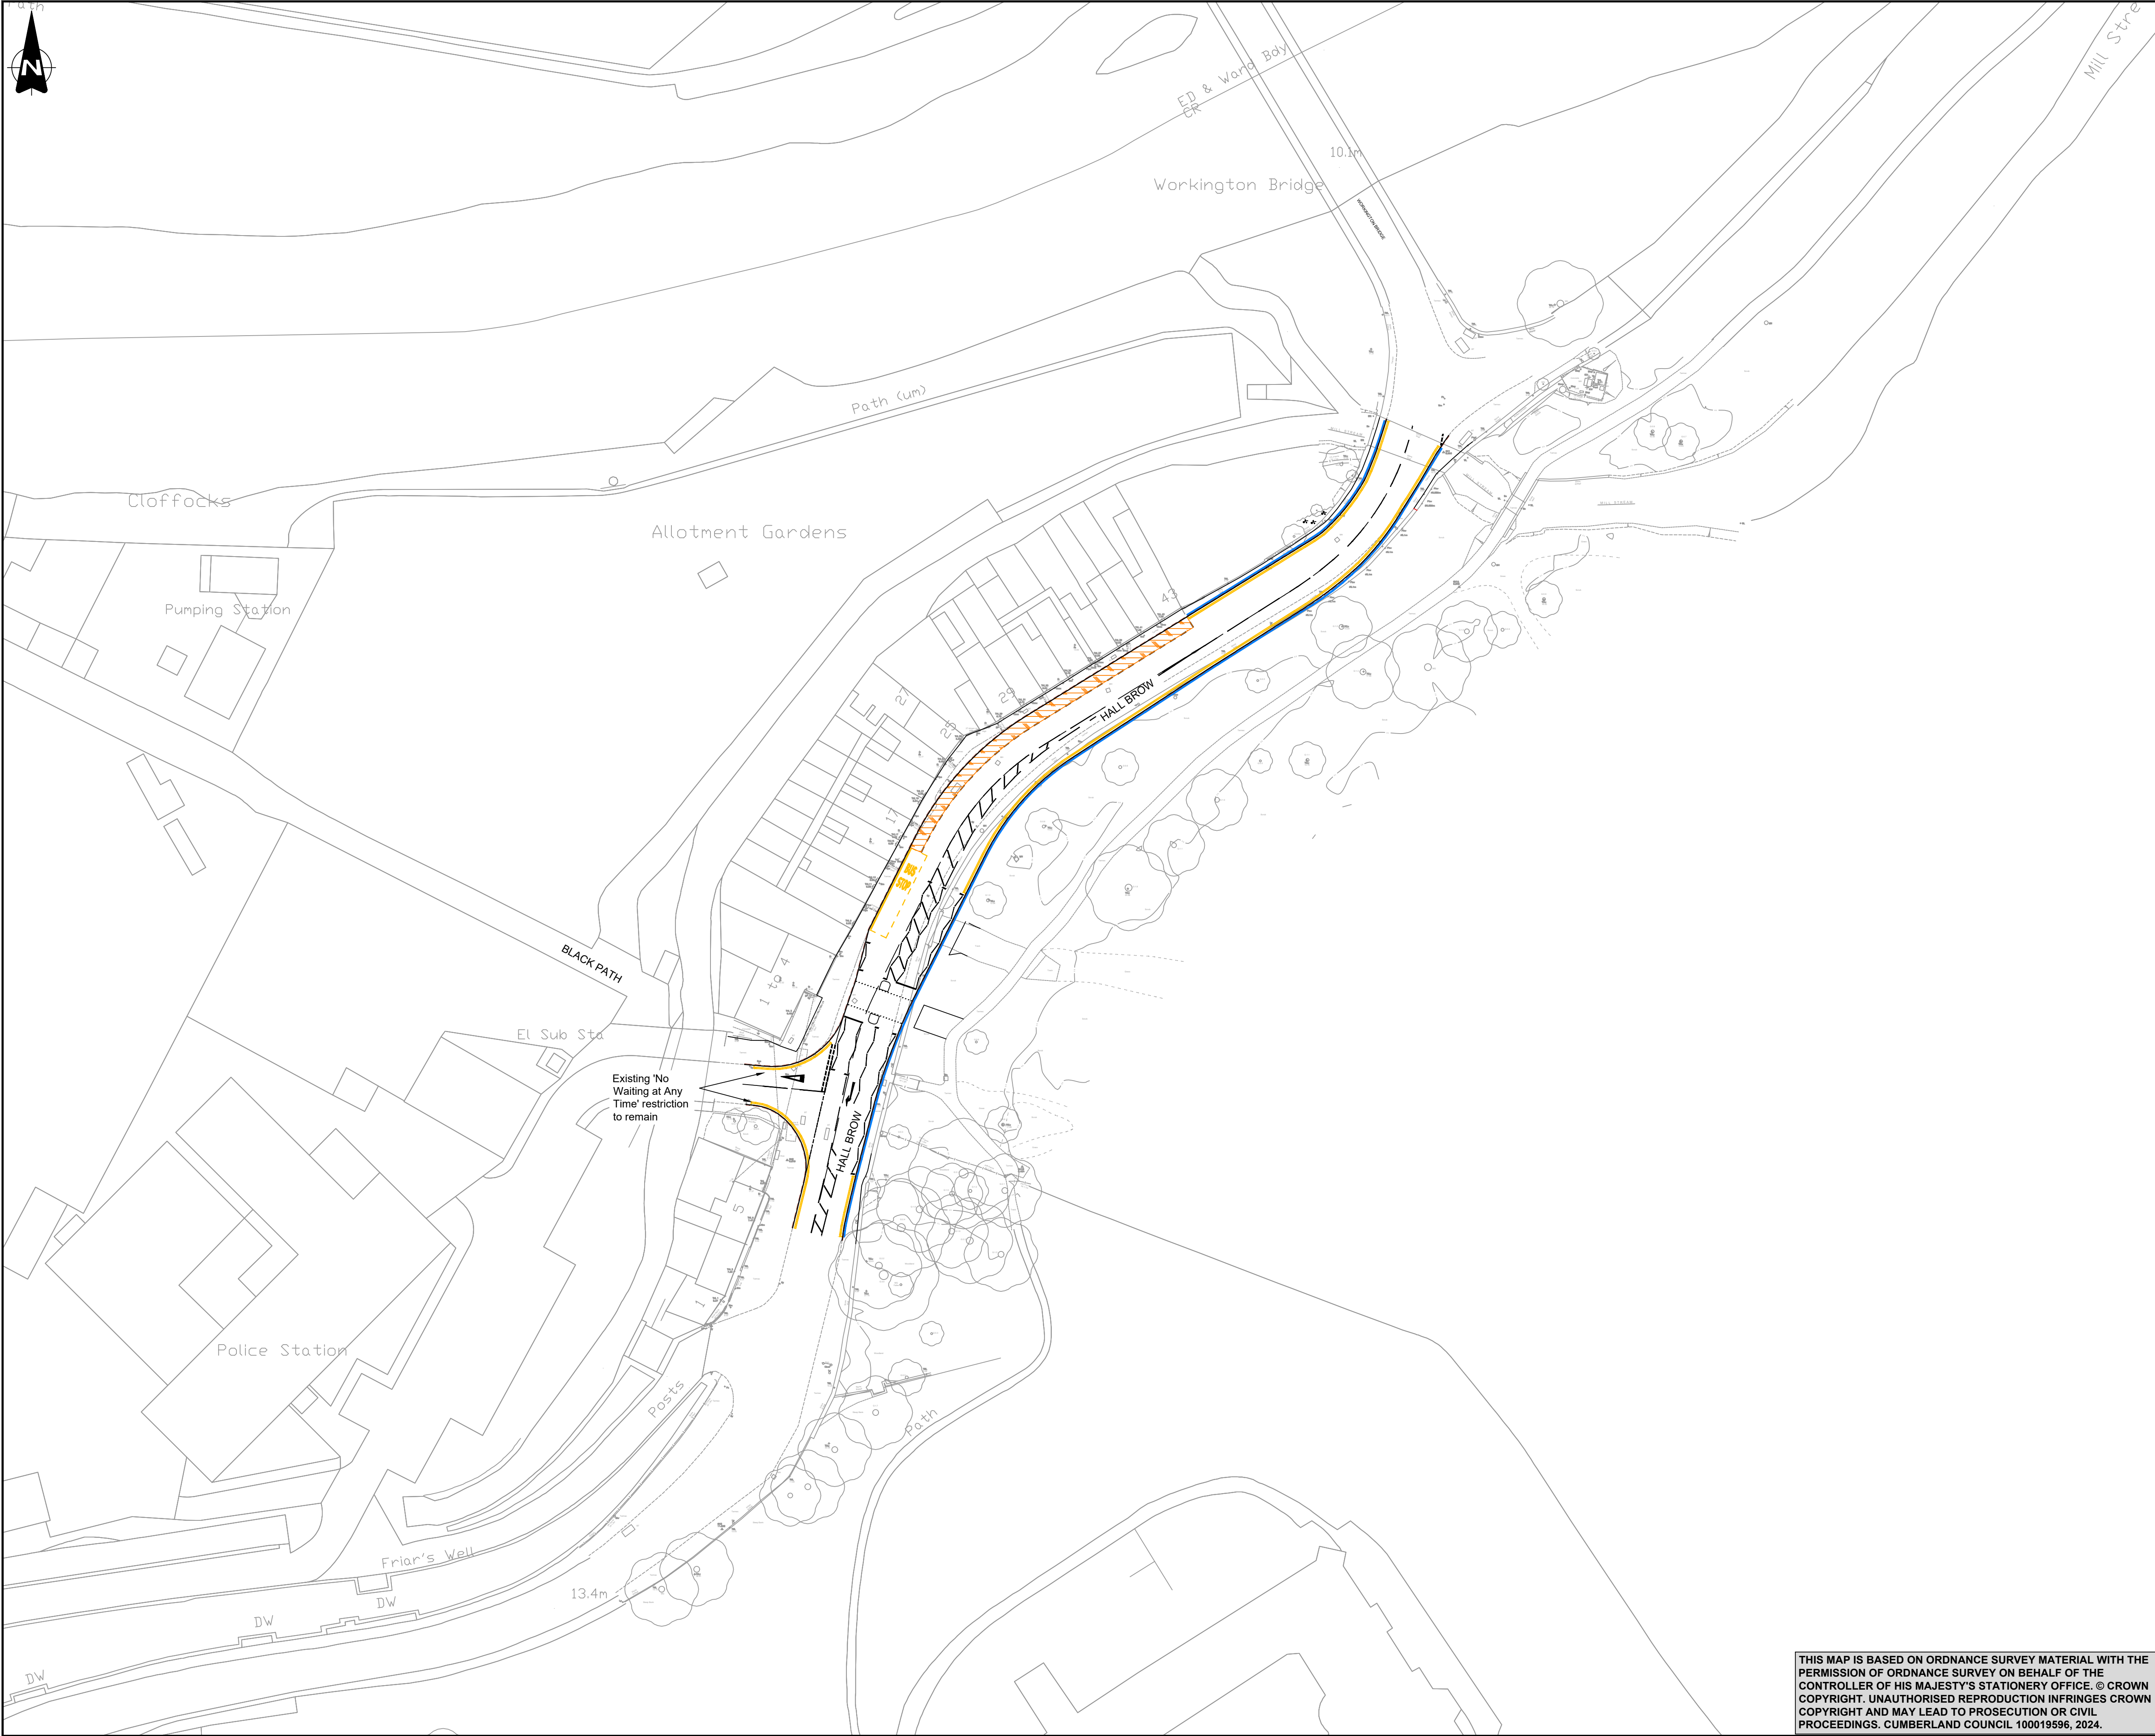

DO NOT SCALE

KEY MAP

NOTES:

1. REFER TO TRO TECHNICAL NOTE '70105328-WSP-LSI-ZZ-SH-TR-0001' FOR DESCRIPTIONS PROPOSED TRO CHANGES.

2. REFER TO GENERAL ARRANGEMENT DRAWING '70105328-WSP-HGN-HLB-DR-CH-0100_001'.

KEY:

PROPOSED NO WAITING AT ANY TIME

DISC PARKING, 8:30am – 6:00pm, 1 HOUR
NO RETURN WITHIN 1 HOUR, 7 DAYS

Scale 1:500

10m

0m

10m

20m

30m

P05	20/05/25	FK	UPDATED 'OS AND AMENDED TEXT IN KEY	LJS	JC
P04	08/08/24	JKn	UPDATED ALIGNMENT AND ROAD MARKINGS	LJS	JC
P03	23/07/24	JKn	DRAWINGS SEPARATED INTO NOTICE TYPE	LJS	JC
P02	10/05/24	JKn	EXISTING ORDERS REMOVED	LJS	JC
P01	23/01/24	JKn	FIRST ISSUE	LJS	JC
REV	DATE	BY	DESCRIPTION	CHK	APP

DRAWING STATUS:

S2 - FOR INFORMATION

wsp

First Floor
3 Wellington Place
Leeds
LS1 4AP, UK
T+ 44 (0) 113 320 9898
wsp.com

CLIENT:

Cumberland Council

SITE/PROJECT:

WORKINGTON GATEWAY

TITLE:

HALL BROW
PROPOSED TRO LAYOUT

SCALE @ A1:
1:500

CHECKED:
LJS

APPROVED:
JC

PROJECT NO:
70105328

DESIGNED:
JKn

DRAWN:
JKn

DATE:
JAN 2024

DRAWING NO:
70105328-WSP-LSI-HLB-DR-CH-0001

REV:
P05

© WSP UK Ltd

THIS MAP IS BASED ON ORDNANCE SURVEY MATERIAL WITH THE PERMISSION OF ORDNANCE SURVEY ON BEHALF OF THE CONTROLLER OF HIS MAJESTY'S STATIONERY OFFICE. © CROWN COPYRIGHT. UNAUTHORISED REPRODUCTION INFRINGES CROWN COPYRIGHT AND MAY LEAD TO PROSECUTION OR CIVIL PROCEEDINGS. CUMBERLAND COUNCIL 100019596, 2024.