
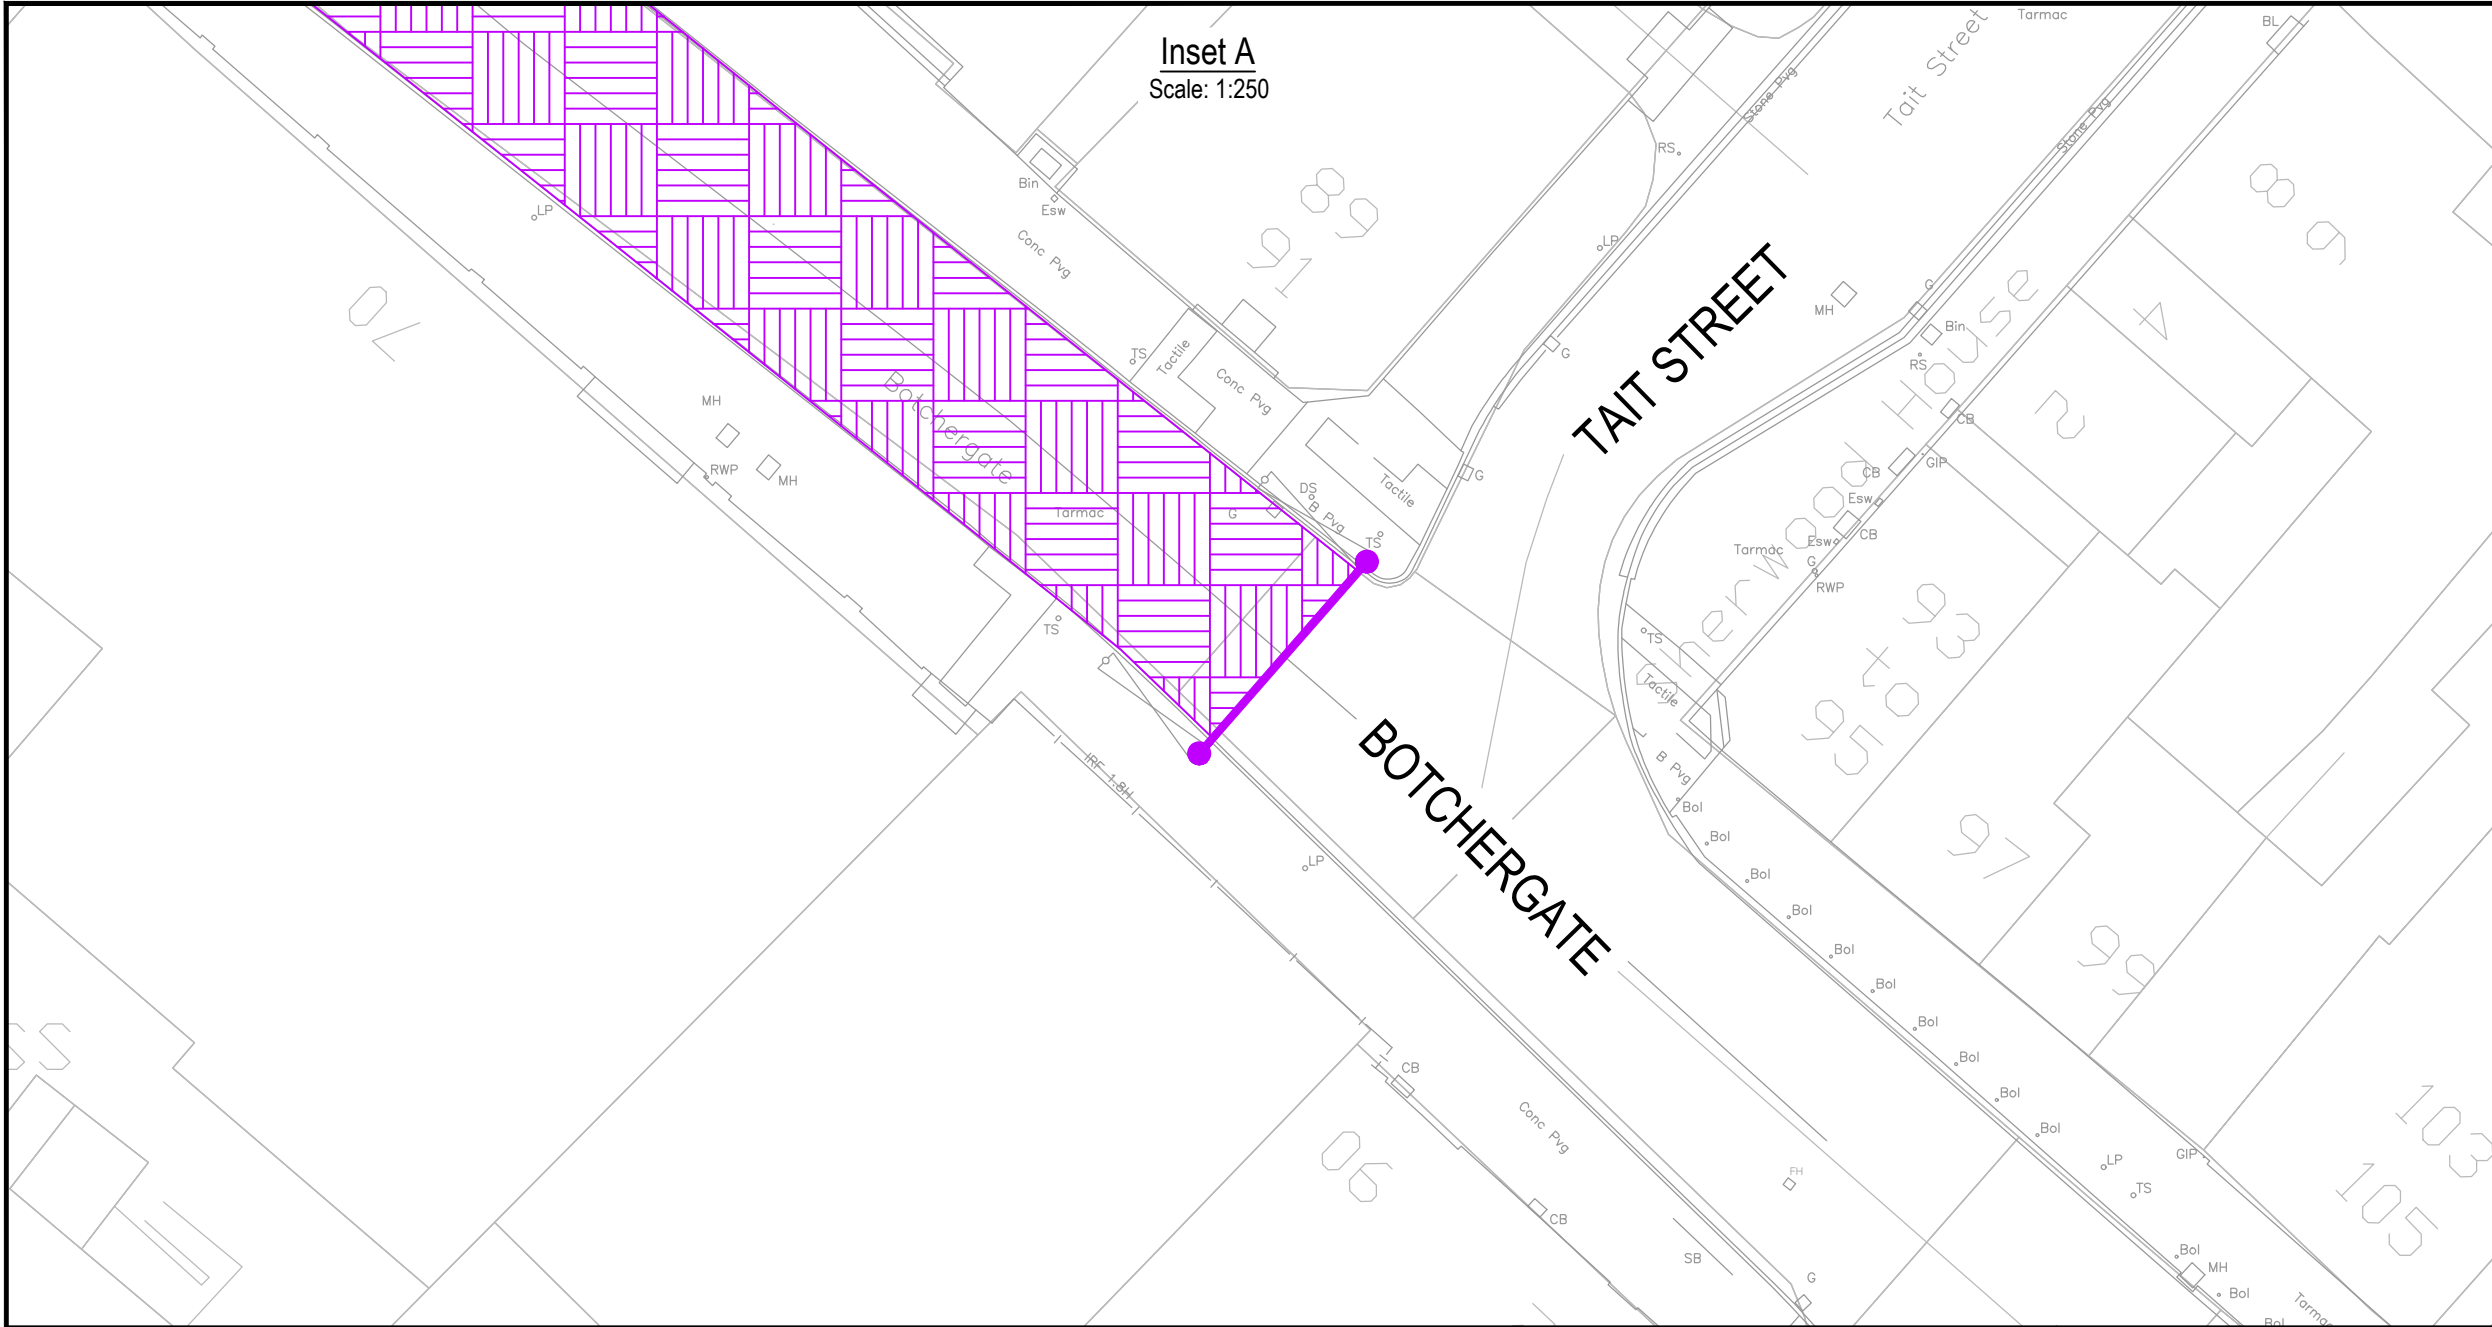


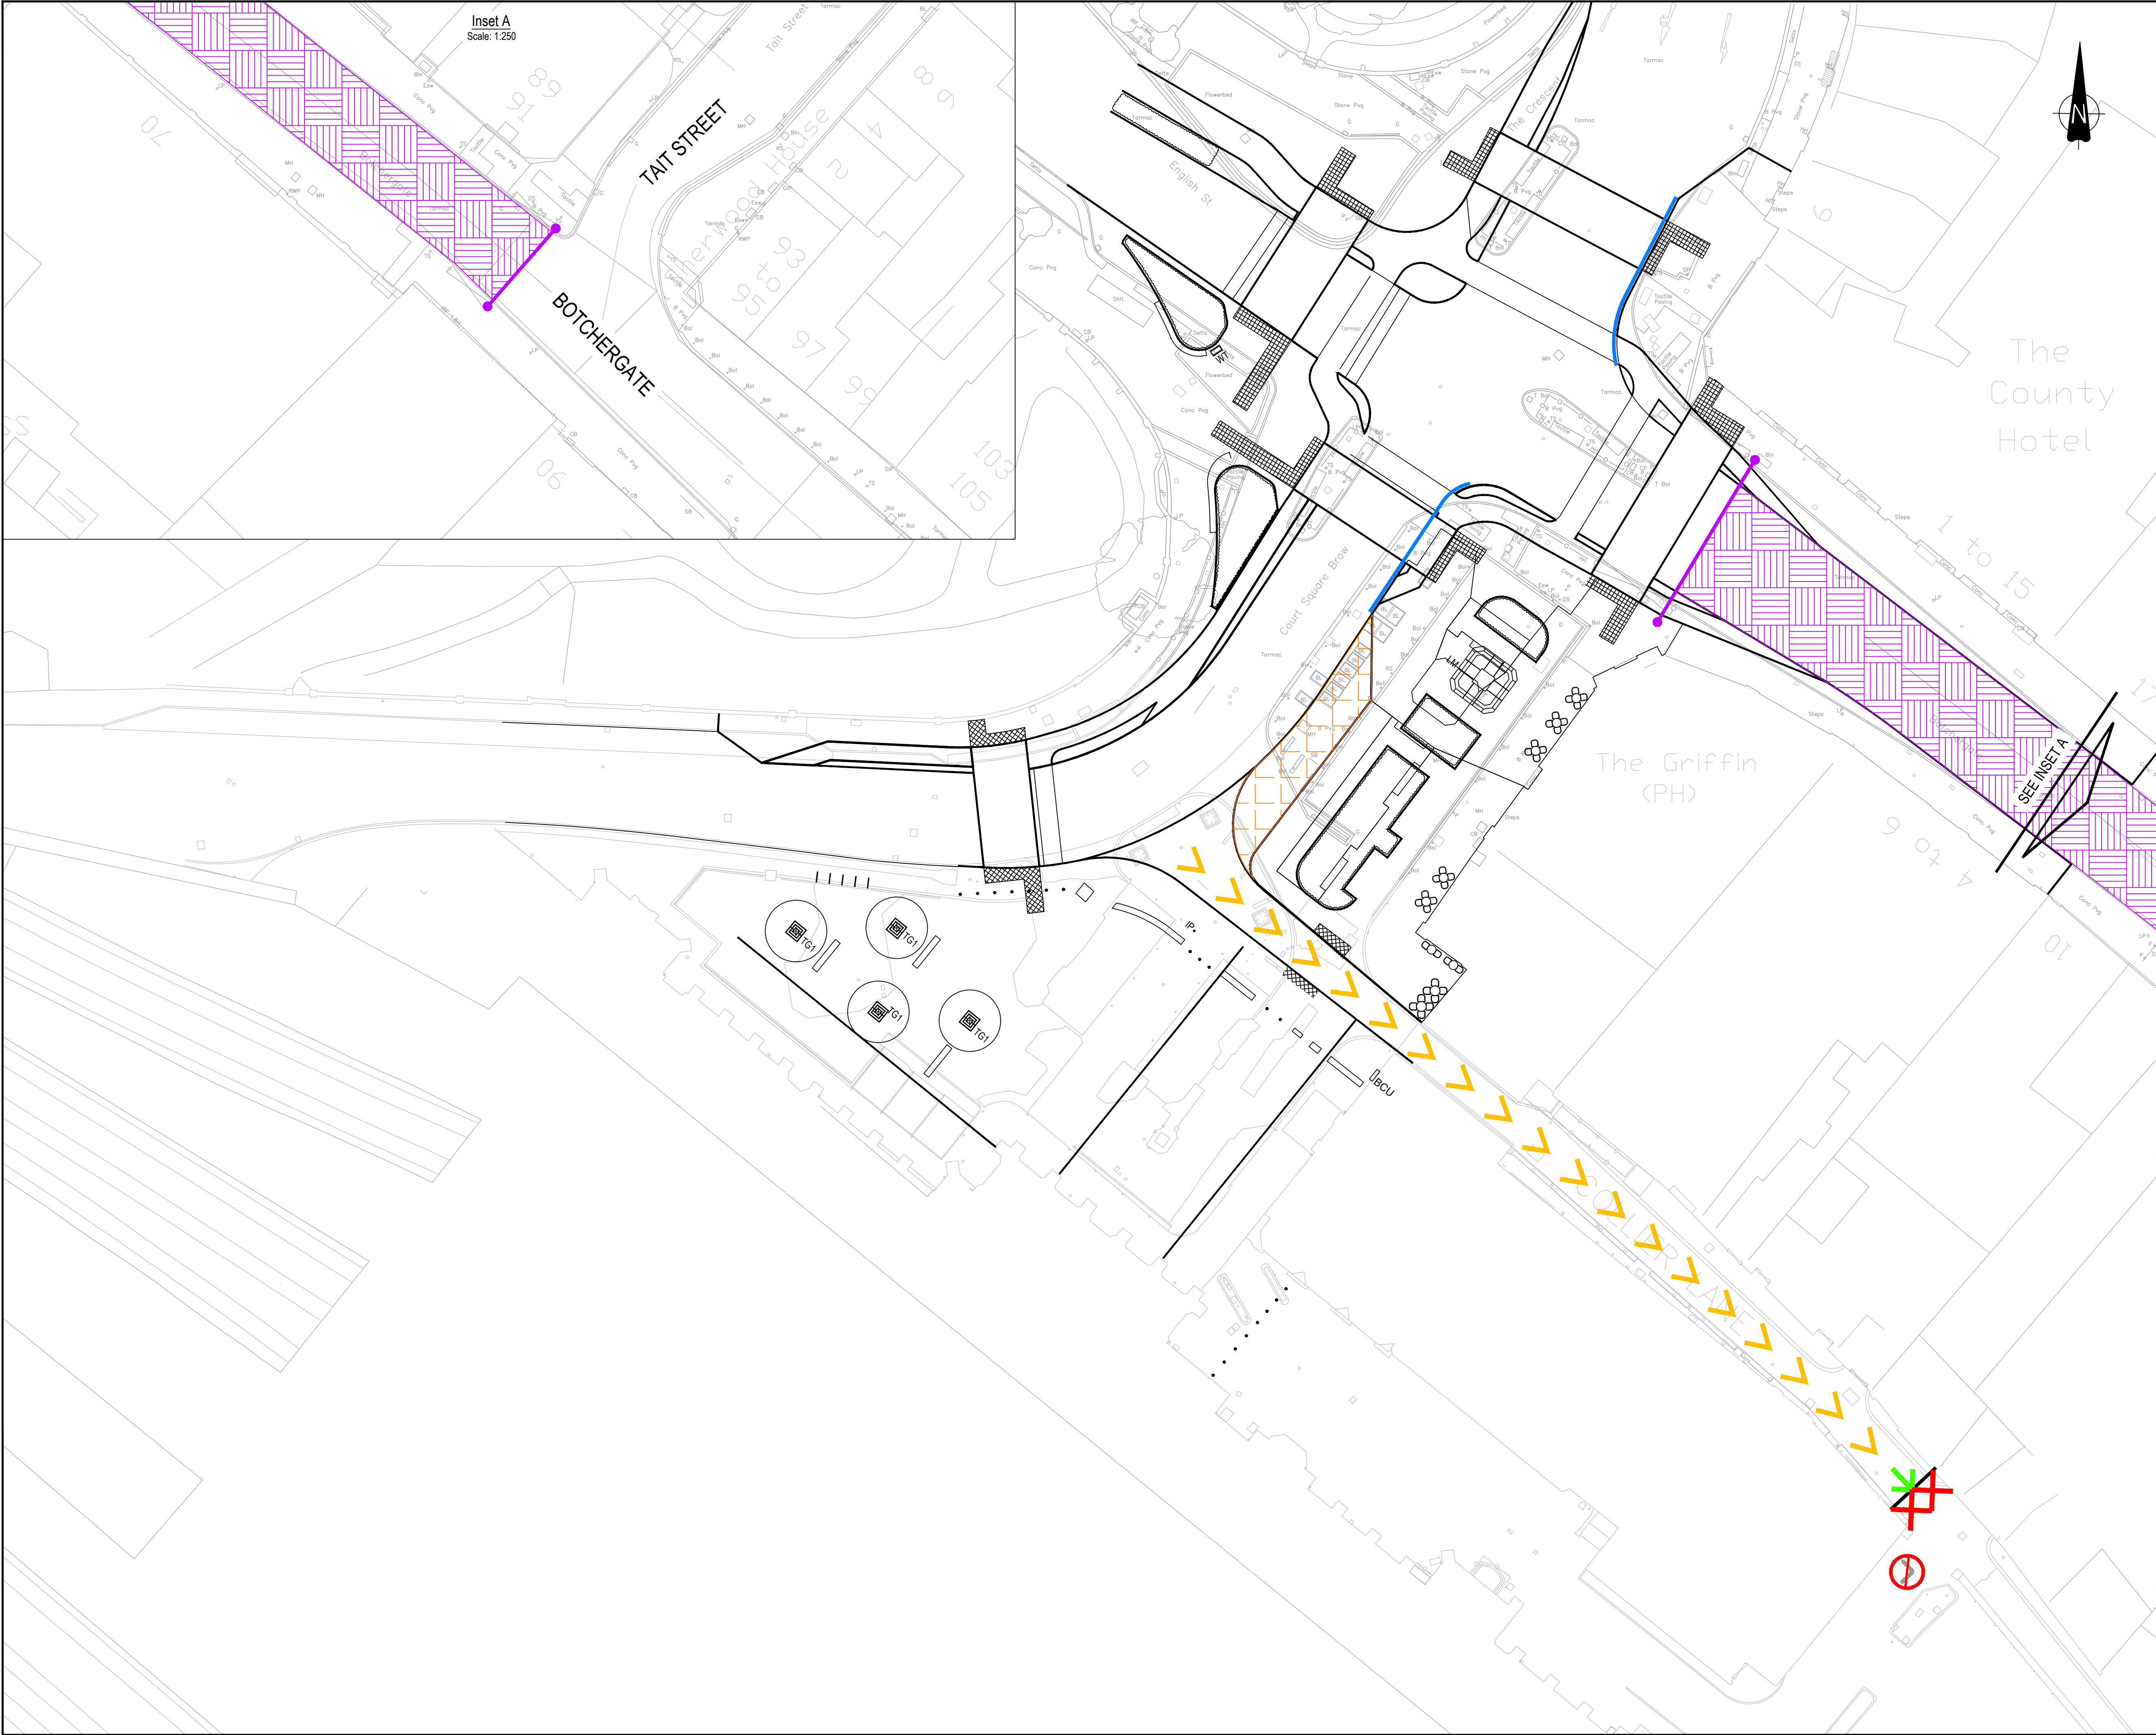

DO NOT SCALE

- KEY:
- PROPOSED NO WAITING AT ANY TIME
 - PROPOSED LOADING BAY
 - PROPOSED ONE WAY STREET (ARROW DENOTES DIRECTION OF TRAVEL)
 - PROPOSED BANNED LEFT TURN MANOEUVRE
 - PROPOSED NO ENTRY
 - PROPOSED PROHIBITION OF DRIVING FRIDAY, SATURDAY AND DAY PRIOR TO BANK/PUBLIC HOLIDAYS 9pm-MIDNIGHT AND MIDNIGHT-5am

P04	Jan 2025	JKn	BOTCHERGATE RESTRICTION RELOCATED	KJH	MM
P03	Sept 2024	JKn	TAXI RANK OMITTED	LJS	MM
P02	August 2024	JKn	TAXI RANK INCLUDED	LJS	MM
P01	July 2024	JKn	ISSUED FOR INFORMATION	LJS	MM
REV	DATE	BY	DESCRIPTION	CHK	APP

DRAWING STATUS: S2 - FOR INFORMATION

wsp

The Quadrant, 16 The Silverlink North, Cobalt Business Park, Newcastle Upon Tyne, NE27 0BY, UK

CLIENT: **Cumbria and North Yorkshire County Council** **STORY**

ARCHITECT:

SITE/PROJECT: CARLISLE STATION GATEWAY COURT SQUARE

TITLE: PROPOSED TRAFFIC REGULATION ORDERS AND NOTICES

SCALE @ A1: 1:250	CHECKED: LJS	APPROVED: MM
PROJECT NO: ED101712	DESIGNED: JKn	DRAWN: JKn
DATE: July 24		REV: P04
DRAWING No: CSG-WSP-LSI-102-DR-CH-1001		
© WSP UK Ltd		