
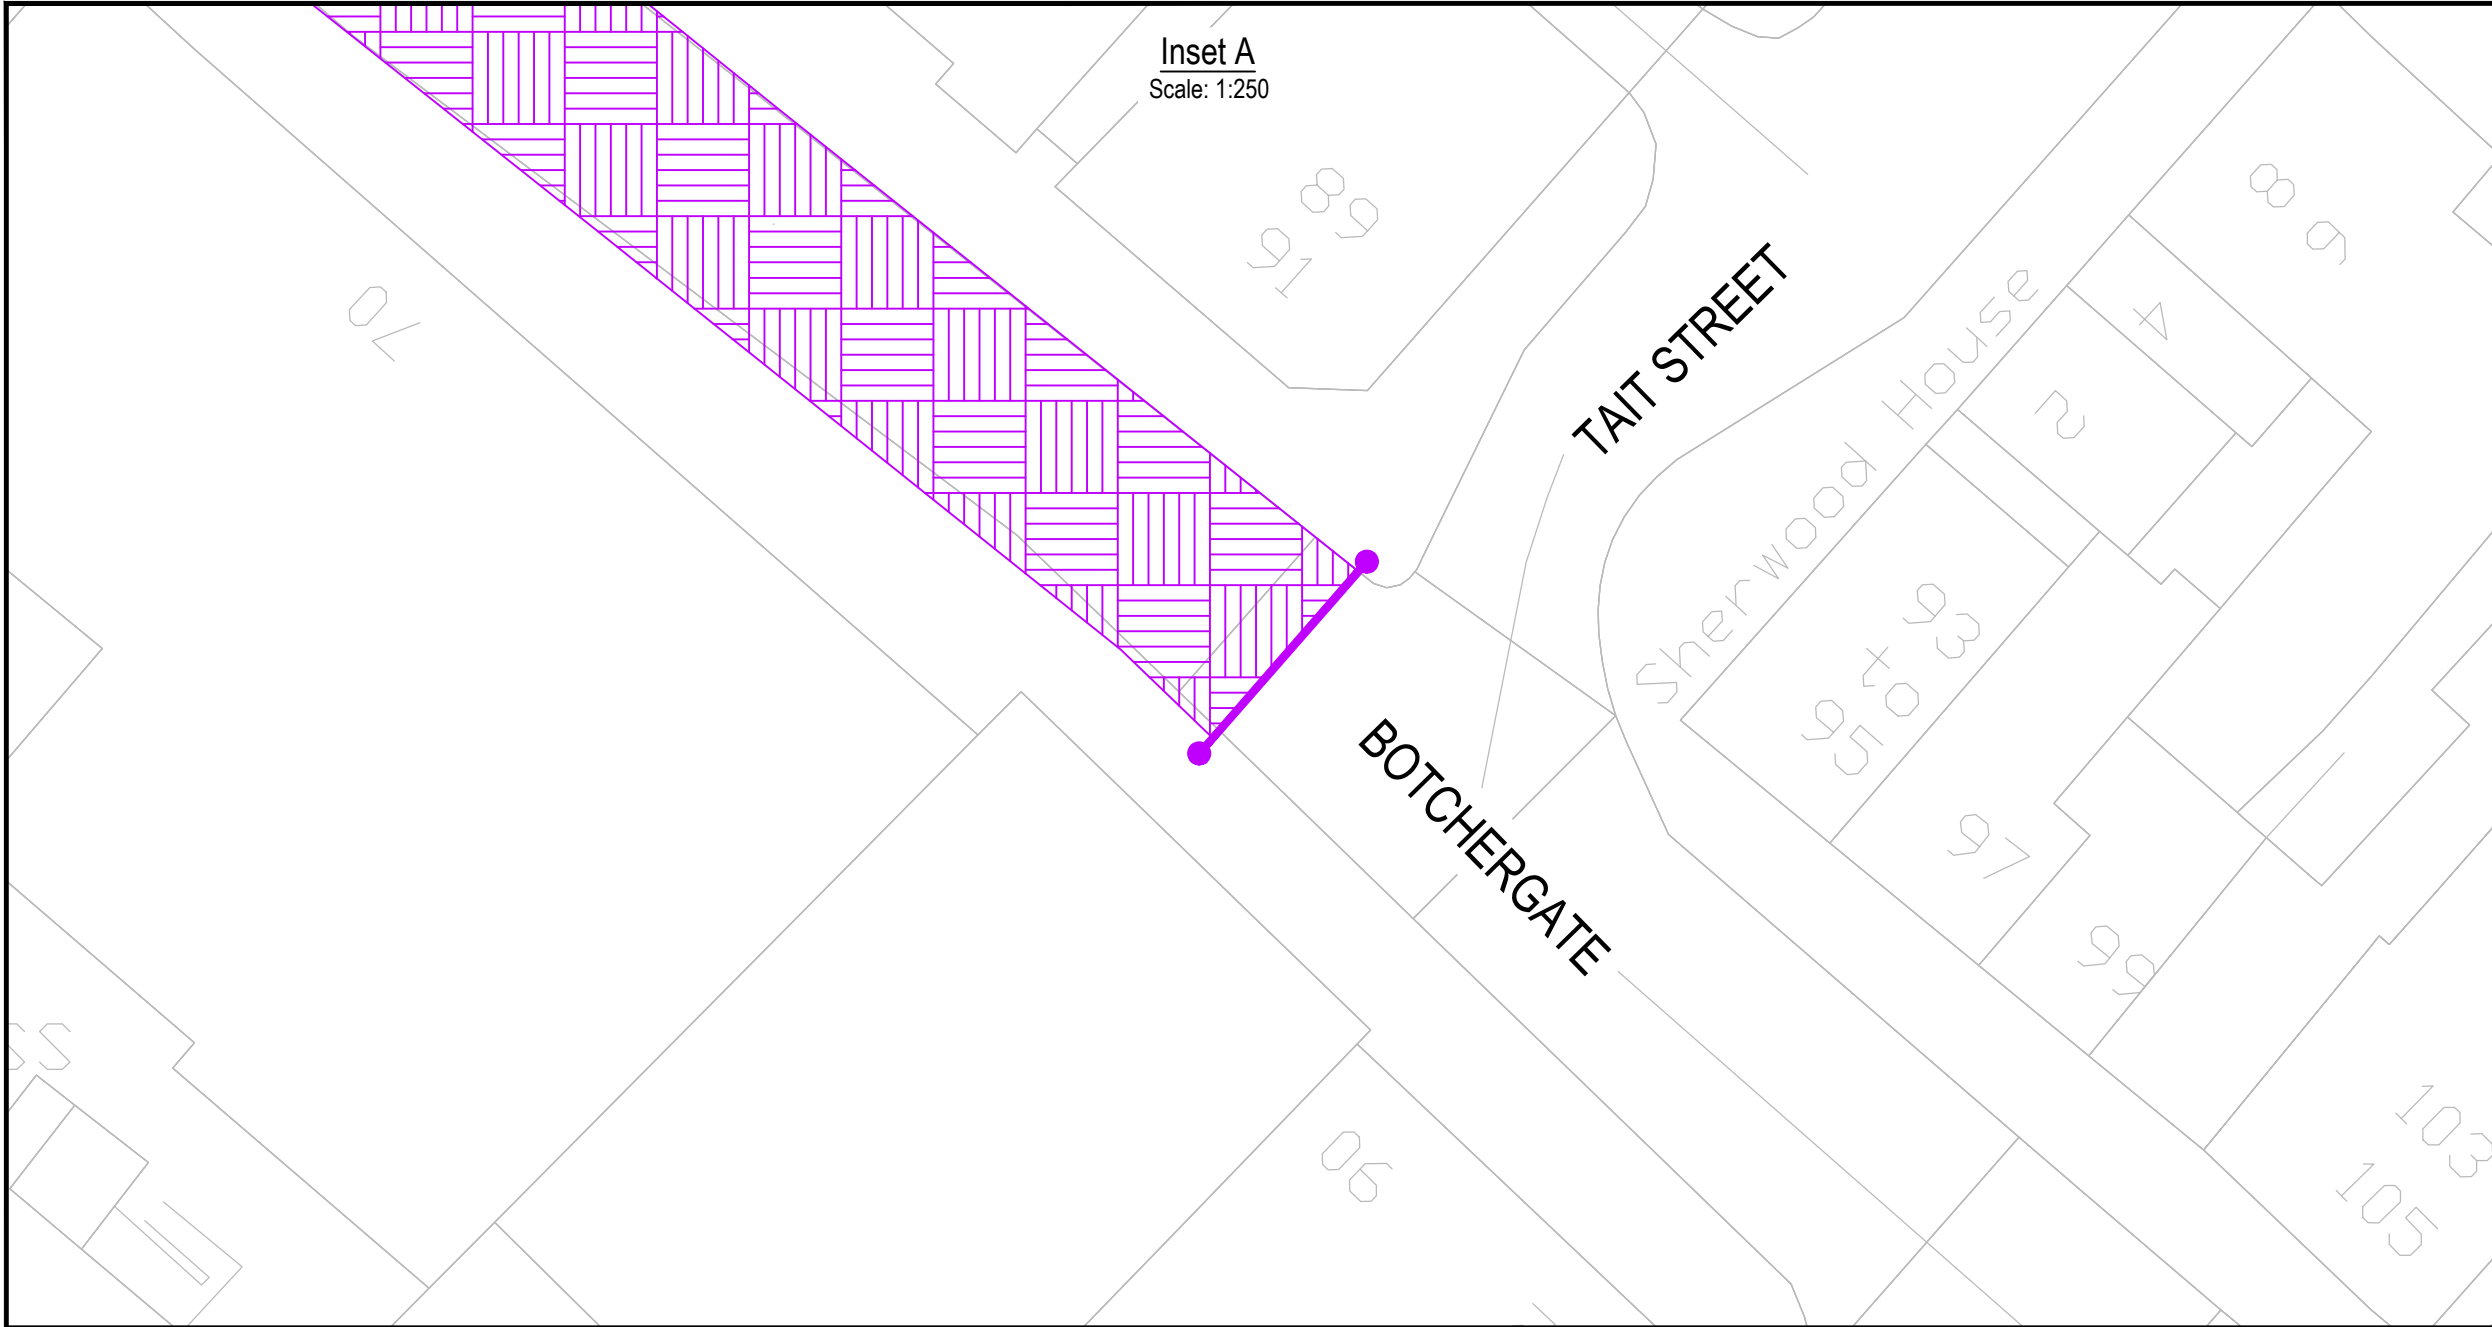


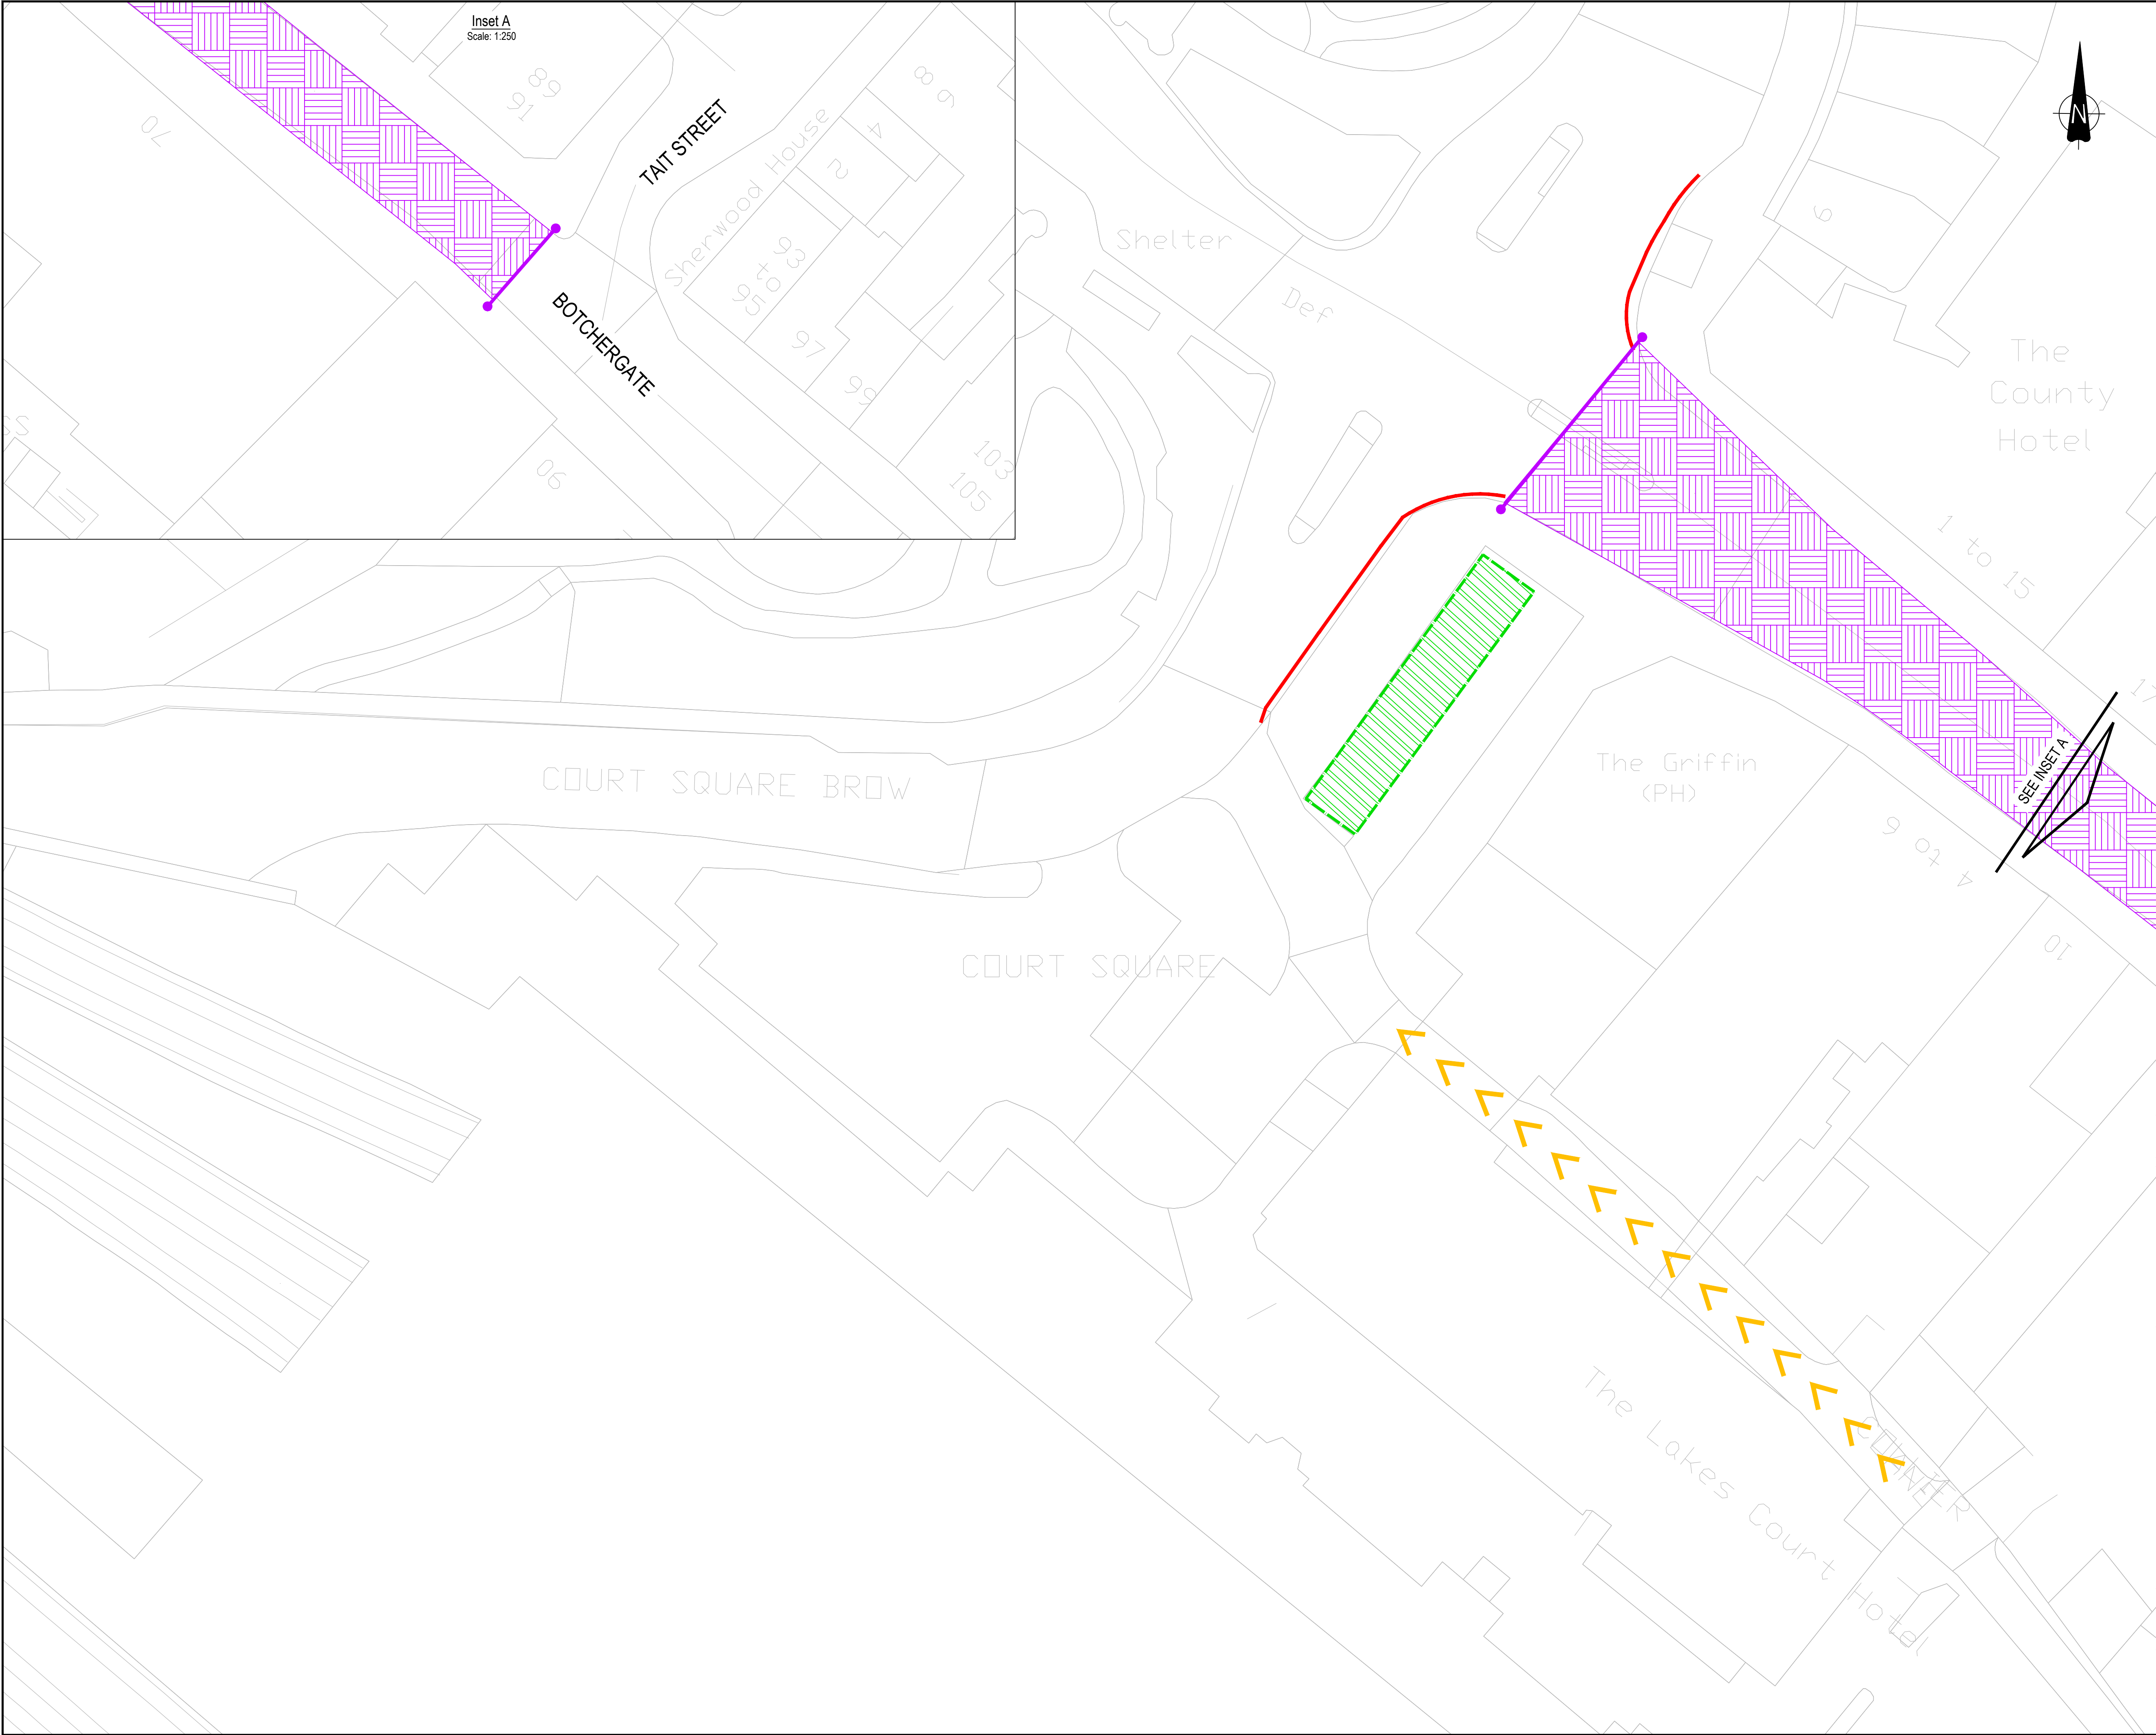

DO NOT SCALE

- KEY:
- NO WAITING AT ANY TIME TO BE REVOKED
 - DISC PARKING TO BE REVOKED
 - ONE WAY STREET TO BE REVOKED (ARROW DENOTES DIRECTION OF TRAVEL)
 - PROHIBITION OF DRIVING FRIDAY, SATURDAY AND DAY PRIOR TO BANK/PUBLIC HOLIDAYS 9pm-MIDNIGHT AND MIDNIGHT-5am TO BE REVOKED

P04	Jan 2025	JKn	BOTCHERGATE RESTRICTION RELOCATED	KJH	MM
P03	Sept 24	JKn	TAXI RANK OMITTED	LJS	MM
P02	August 24	JKn	TAXI RANK INCLUDED	LJS	MM
P01	July 24	JKn	ISSUED FOR INFORMATION	LJS	MM
REV	DATE	BY	DESCRIPTION	CHK	APP

DRAWING STATUS: S2 - FOR INFORMATION

The Quadrant, 16 The Silverlink North, Cobalt Business Park, Newcastle Upon Tyne, NE27 0BY, UK

CLIENT:

Cumbria County Council

ARCHITECT:

SITE/PROJECT: CARLISLE STATION GATEWAY COURT SQUARE

TITLE: PROPOSED TRAFFIC REGULATION ORDERS - REVOCATIONS SHEET 1 OF 2

SCALE @ A1: NTS	CHECKED: LJS	APPROVED: MM
PROJECT NO: ED101712	DESIGNED: JKn	DRAWN: JKn
		DATE: July 24

DRAWING No: CSG-WSP-LSI-102-DR-CH-2001	REV: P04
--	----------

© WSP UK Ltd